




- general notes:**
1. ALL FINISHES TO BE AS NOTED UNLESS OTHERWISE SPECIFIED.
 2. ALL MATERIALS TO BE APPROVED BY ARCHITECT PRIOR TO INSTALLATION.
 3. ALL WORK TO BE ACCORDING TO LOCAL AND NATIONAL CODES.
 4. ALL WORK TO BE ACCORDING TO MANUFACTURER'S INSTRUCTIONS.
 5. ALL WORK TO BE ACCORDING TO TRADE PRACTICES.
 6. ALL WORK TO BE ACCORDING TO TRADE STANDARDS.
 7. ALL WORK TO BE ACCORDING TO TRADE CONVENTIONS.
 8. ALL WORK TO BE ACCORDING TO TRADE CUSTOMS.
 9. ALL WORK TO BE ACCORDING TO TRADE USAGES.
 10. ALL WORK TO BE ACCORDING TO TRADE MANNERS.
 11. ALL WORK TO BE ACCORDING TO TRADE DECORATIONS.
 12. ALL WORK TO BE ACCORDING TO TRADE ORNAMENTS.
 13. ALL WORK TO BE ACCORDING TO TRADE ACCESSORIES.
 14. ALL WORK TO BE ACCORDING TO TRADE TRIMMINGS.
 15. ALL WORK TO BE ACCORDING TO TRADE FURNISHINGS.
 16. ALL WORK TO BE ACCORDING TO TRADE FIXTURES.
 17. ALL WORK TO BE ACCORDING TO TRADE EQUIPMENT.
 18. ALL WORK TO BE ACCORDING TO TRADE UTENSILS.
 19. ALL WORK TO BE ACCORDING TO TRADE TOOLS.
 20. ALL WORK TO BE ACCORDING TO TRADE IMPLEMENTS.

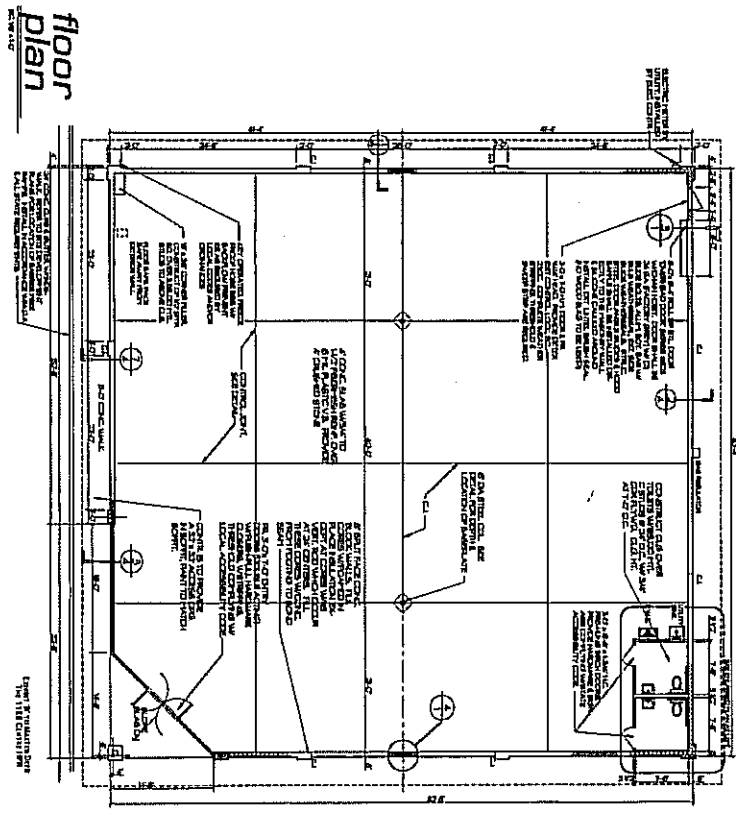


	1 BLUFFTON, SO. CAR. WINDSOR-AUGHTRY COMPANY, INC. GREENVILLE, SO. CAROLINA		REVIEWED APPROVED DATE	Rock Jack architect 377 big sandy marsh road hickory, north carolina 28748 PH: 813-681-7548 Fax: 813-681-8903
	PROJECT NO. 2800046 DRAWN BY: RJC DATE: 1/27/04 SCALE: AS NOTED DRAWN BY: [Signature]			

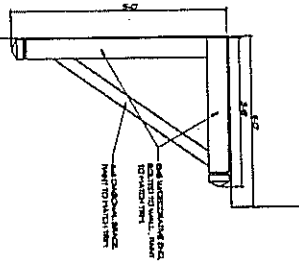


TYPICAL WALL BRACKET

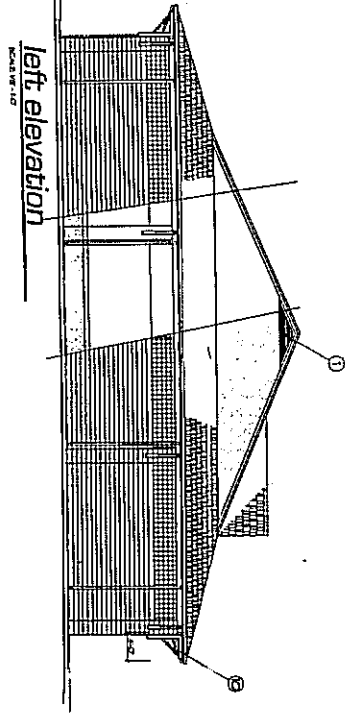


left elevation

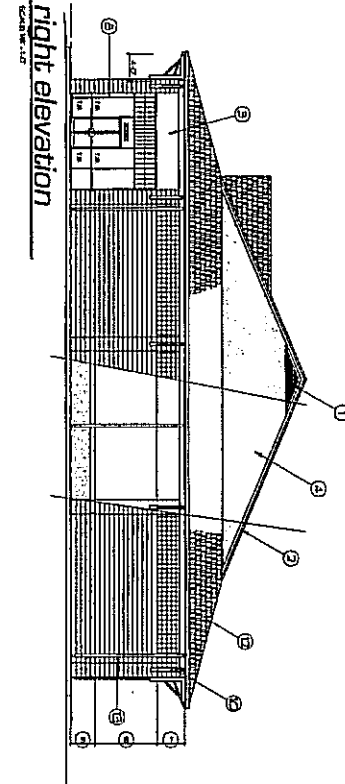

right elevation

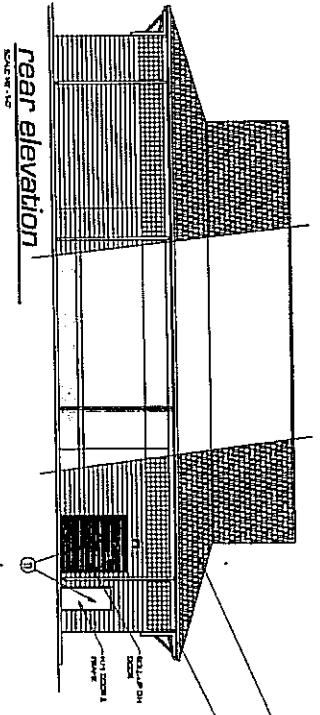

rear elevation

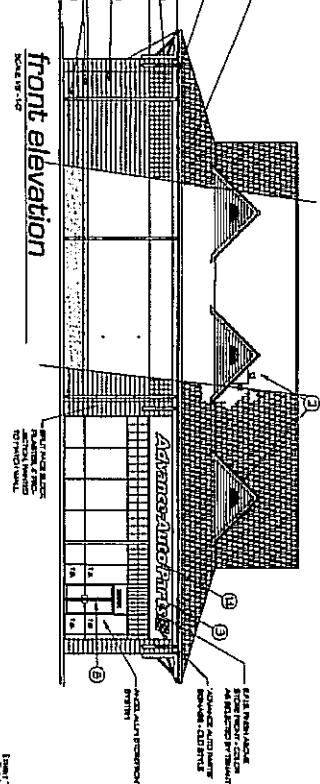

front elevation

COLOR SCHEDULE			
NO.	MTL.	PAINT/COATINGS	COLOR
1	WOOD PANELS	DAKOTA REDWOOD	WAINWRIGHT
2	ALUMINUM	WHITE	WAINWRIGHT
3	GLASS	REFLECTIVE	REFLECTIVE
4	ROOF	ASPH/FLT	ASPH/FLT
5	ROOF	ASPH/FLT	ASPH/FLT
1. ADVANCE AUTO PARTS
 2. ADVANCE AUTO PARTS
1/8\"/>

PROJECT NO. _____
 DRAWN BY: _____
 DATE: _____
 SCALE: _____
 AS NOTED
 DRAWING NO. **3**

Advance Auto Parts
 WINDSOR-AUGHTRY COMPANY, INC.
 GREENVILLE, SC, CAROLINA

1. BLUFFTON, SO. CAR.
 WINDSOR-AUGHTRY COMPANY, INC.
 GREENVILLE, SC, CAROLINA

SOUTH CAROLINA
 LICENSED ARCHITECT
 RICK JACK ARCHITECT

REVISIONS
 1. _____
 2. _____
 3. _____

RICK JACK ARCHITECT
 277 big sandy marsh road
 leicester, north carolina 29148
 PH: 828-643-7348 Fax: 828-643-8902