


A Single Family Residence for:
Night Heron - "Phase 1"
Sea Pines Plantation
Hilton Head Island, SC

Date: 11/16/07
J.M. Nielsen
Drawn By: J.S.R.
Checked By: J.S.R.
Reviewed:


A Single Family Residence for
Night Heron - "Phase 1"
Sea Pines Plantation
Hilton Head Island, SC

ROBERTS
Design Group, Inc.
ARCHITECTS

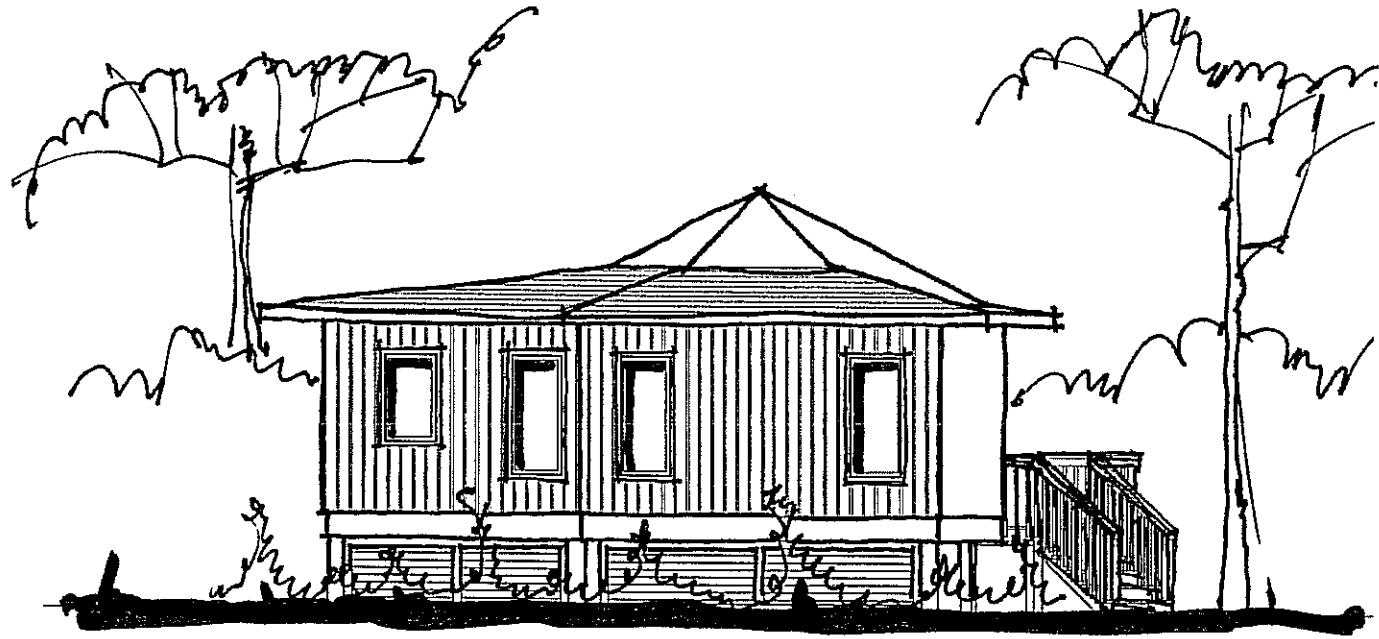

ELEVATION

SCALE: 1/8" = 1'-0"

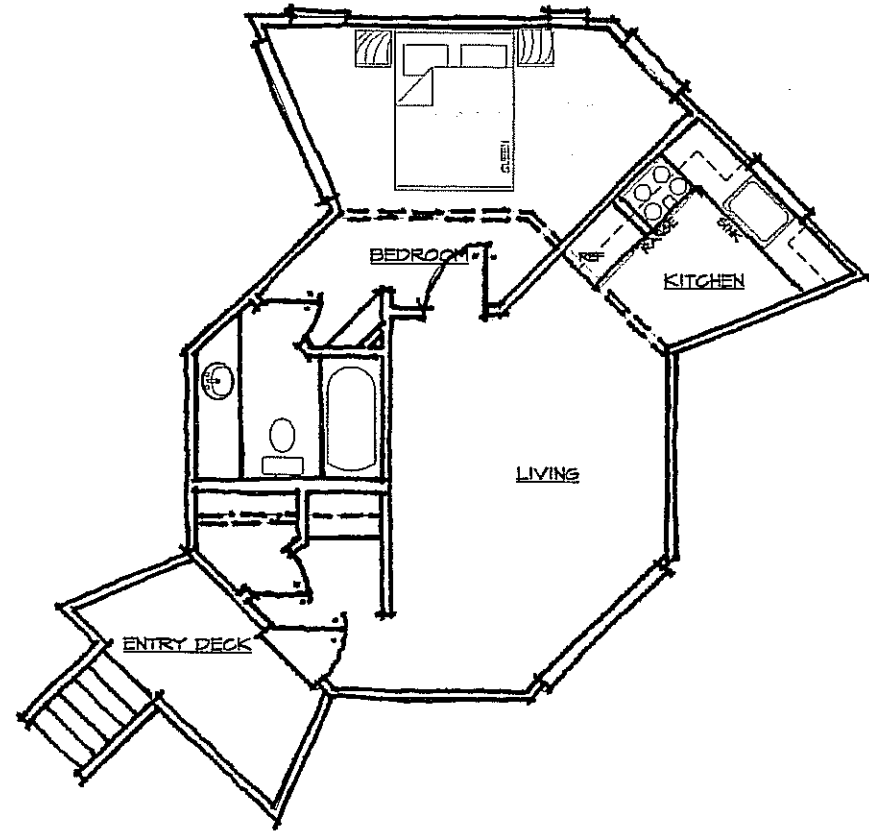


FIRST FLOOR PLAN

SCALE: 1/8" = 1'-0"

A Single Family Residence for
 Night Heron - Phase 1
 Sea Pines Plantation
 Hilton Head Island, SC


Date:	12/04/07
Job Number:	JSR
Drawn By:	JSR
Checked By:	
Reviewed:	

FILE

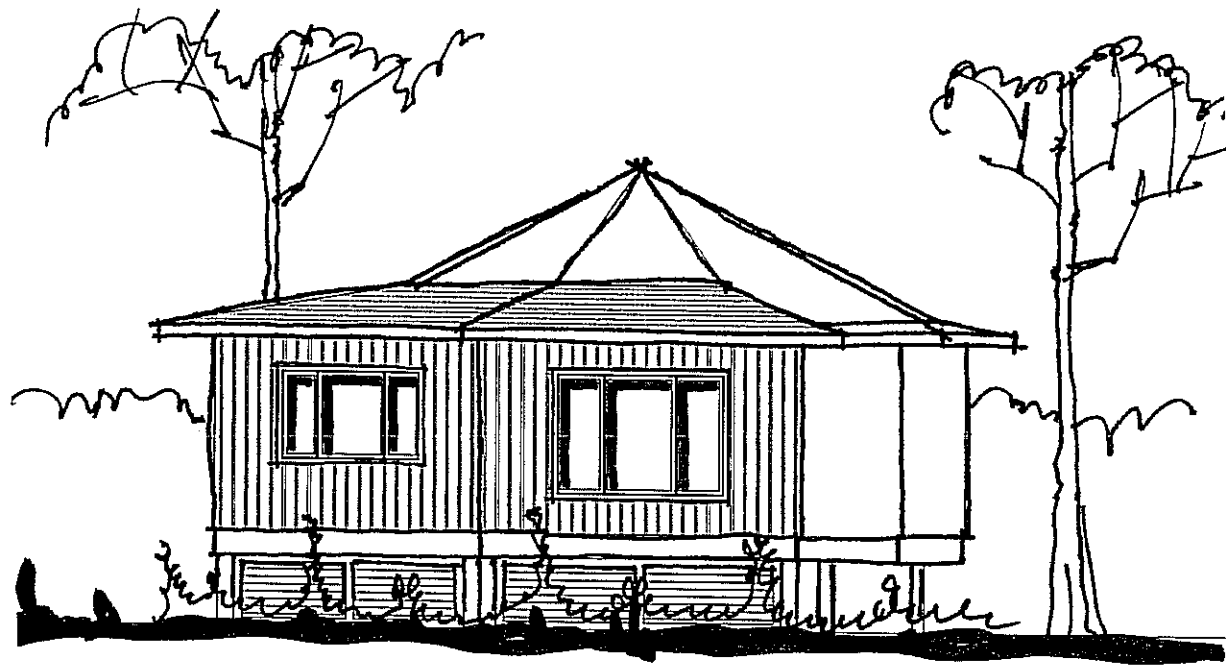

ELEVATION

SCALE: 1/8" = 1'-0"

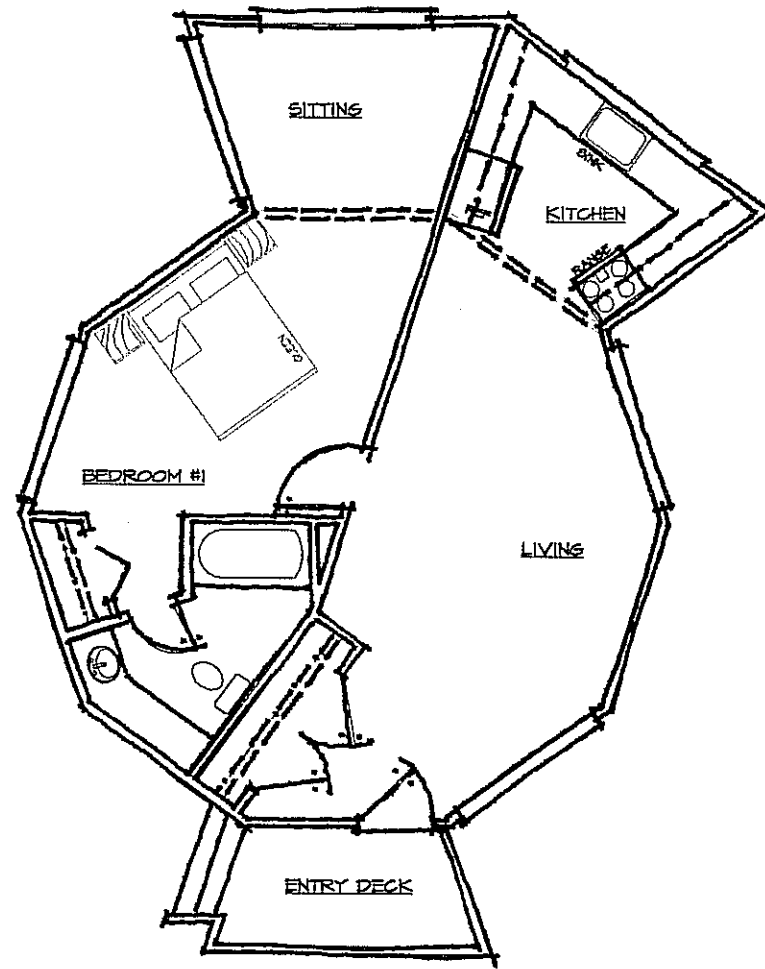


FIRST FLOOR PLAN

SCALE: 1/8" = 1'-0"

Date: 12/01/07
 Job Number: JSR
 Drawn By: JSR
 Checked By: JSR
 Remarks:


A Single Family Residence for
 Night Heron - Phase 1
 Sea Pines Plantation
 Hilton Head Island, SC

ROBERTS
 Design Group, Inc.
 ARCHITECTS

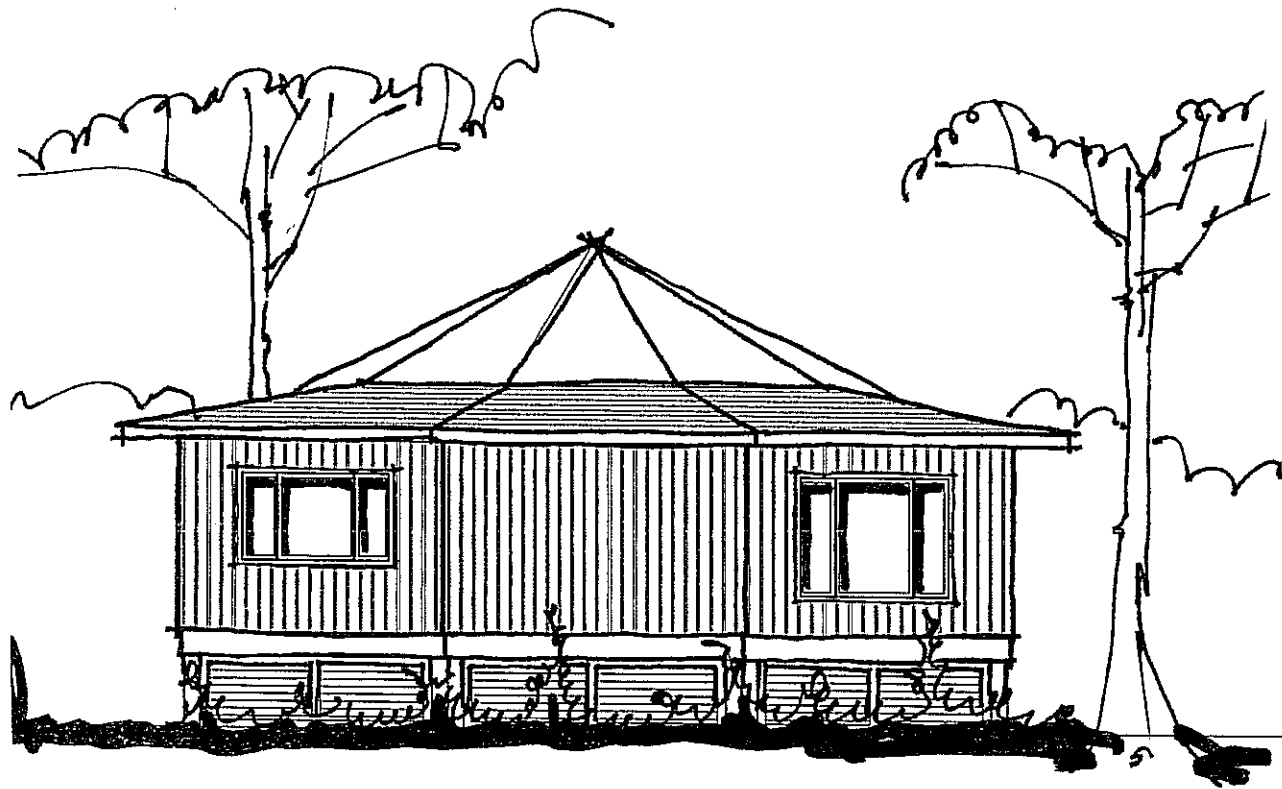

ELEVATION

SCALE: 1/8" = 1'-0"

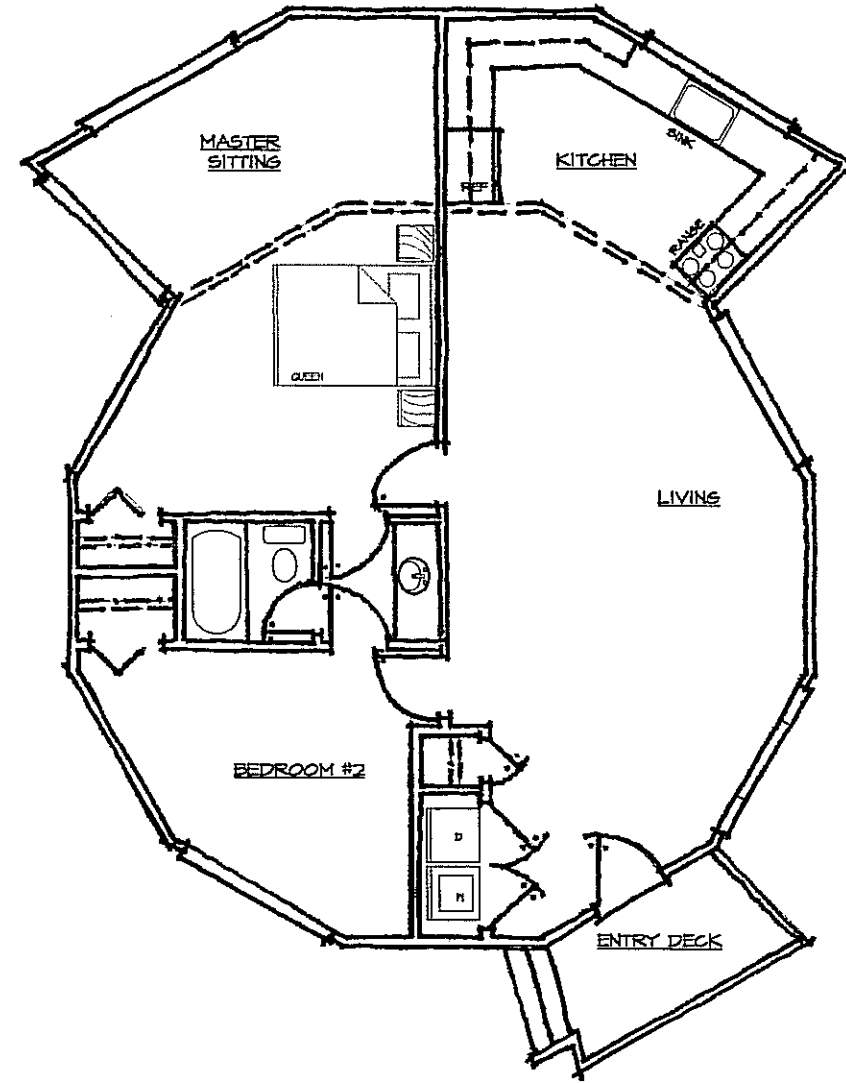

FIRST FLOOR PLAN

SCALE: 1/8" = 1'-0"

A Single Family Residence for
 Night Heron - Phase 1
 Sea Pines Plantation
 Hilton Head Island, SC


Date: 12/04/07
 Job Number:
 Drawn By: JSR
 Checked By: JSR
 Reviewer:

RG

ROBERTS
 Design Group, Inc.
 ARCHITECTS


SECOND FLOOR PLAN

SCALE: 1/8" = 1'-0"

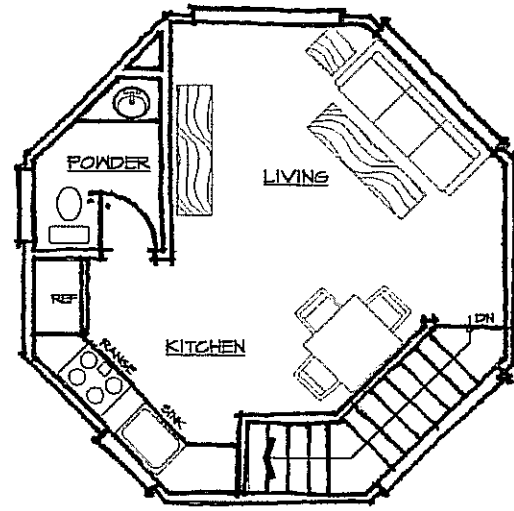

FIRST FLOOR PLAN


SCALE: 1/8" = 1'-0"

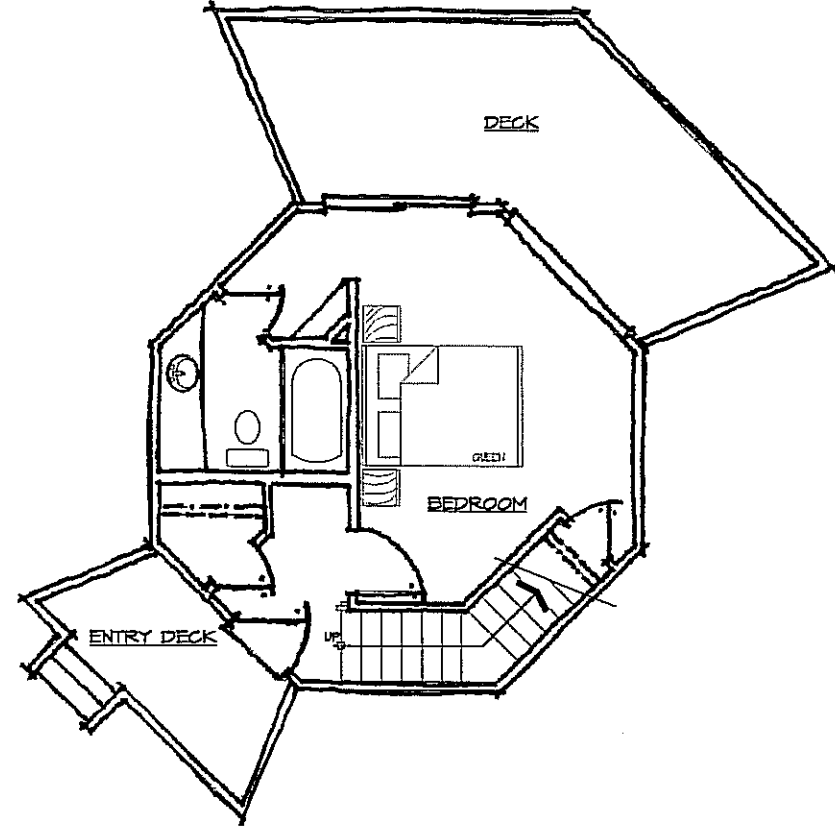

Date: 8/24/07
 Job Number: JSR
 Drawn By: JSR
 Checked By: JSR
 Reviewed:


A Single Family Residence for
 Night Heron - Phase 1"
 Sea Pines Plantation
 Hilton Head Island, SC

ROBERTS
 Design Group, Inc.
 ARCHITECTS

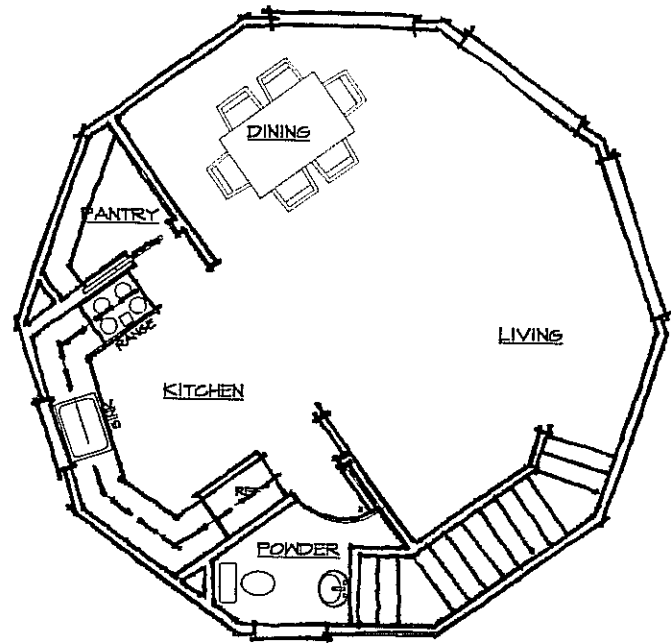

SECOND FLOOR PLAN

SCALE: 1/8" = 1'-0"

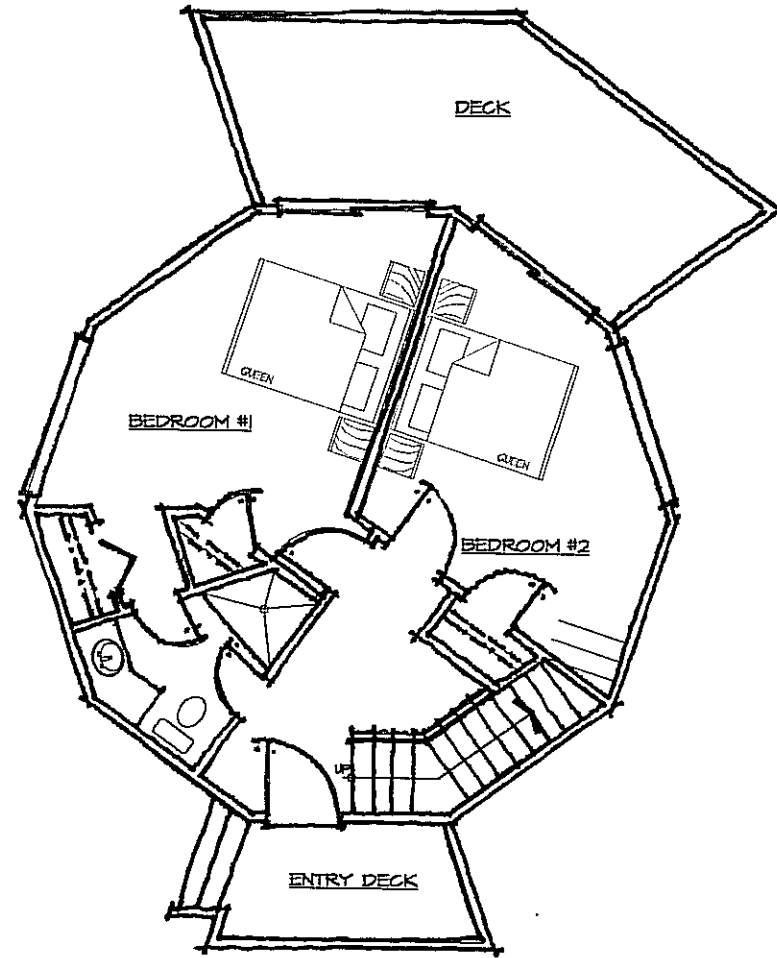


FIRST FLOOR PLAN

SCALE: 1/8" = 1'-0"

Date: 11/15/07
 Job Number: JSR
 Drawn By: JSR
 Checked By: JSR
 Reviewed:


A Single Family Residence for
 Night Heron - Phase 1
 Sea Pines Plantation
 Hilton Head Island, SC

ROBERTS
 Design Group, Inc.
 ARCHITECTS

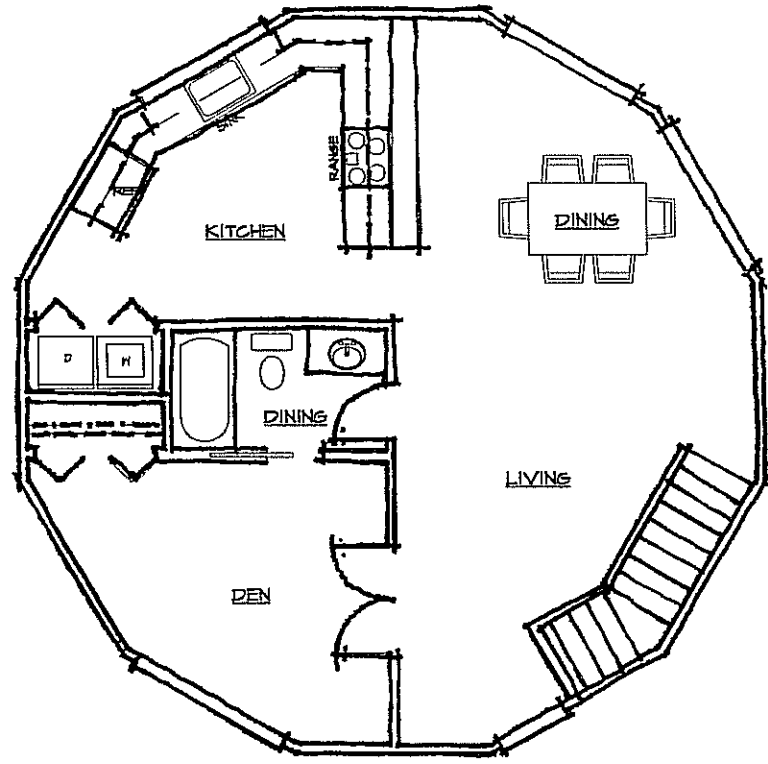

SECOND FLOOR PLAN

SCALE: 1/8" = 1'-0"

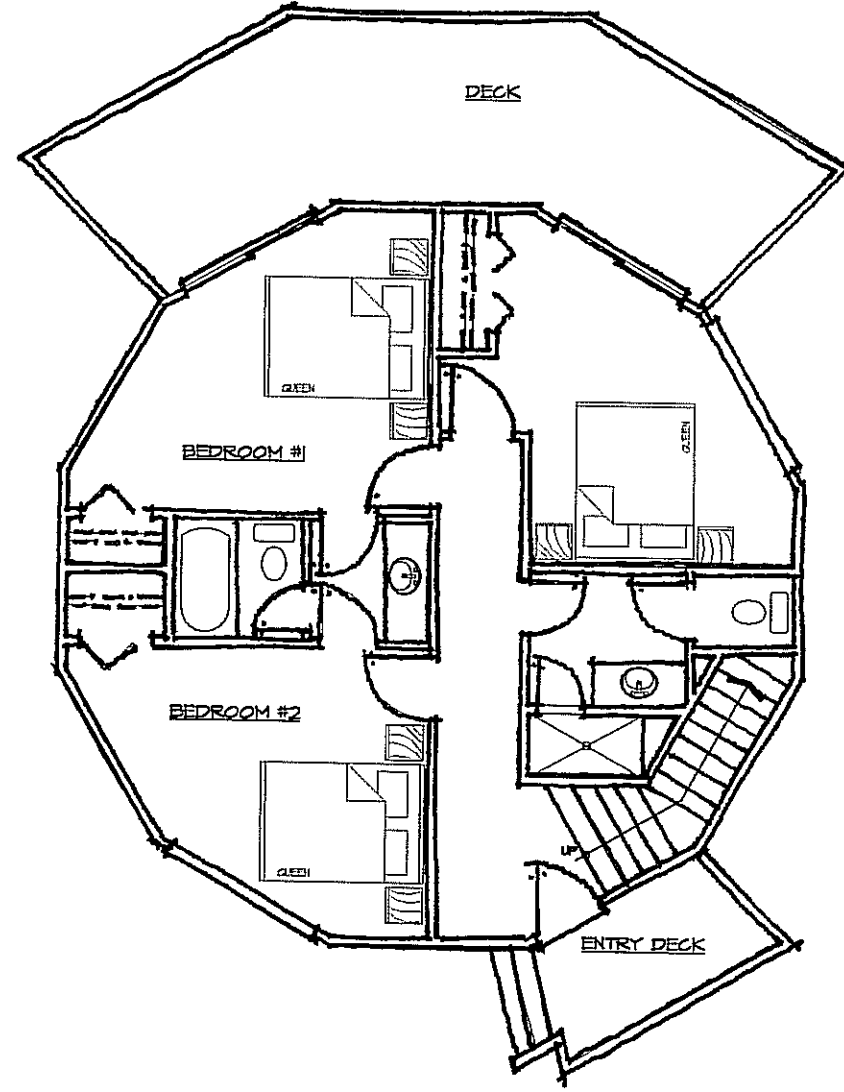


FIRST FLOOR PLAN

SCALE: 1/8" = 1'-0"

Date: 11/18/07
 Job Number: JSR
 Drawn By: JSR
 Checked By: JSR
 Reviewer:

A Single Family Residence for
 Night Heron - of Phase 1"
 Sea Pines Plantation
 Hilton Head Island, SC

ROBERTS
 Design Group, Inc.
 ARCHITECTS

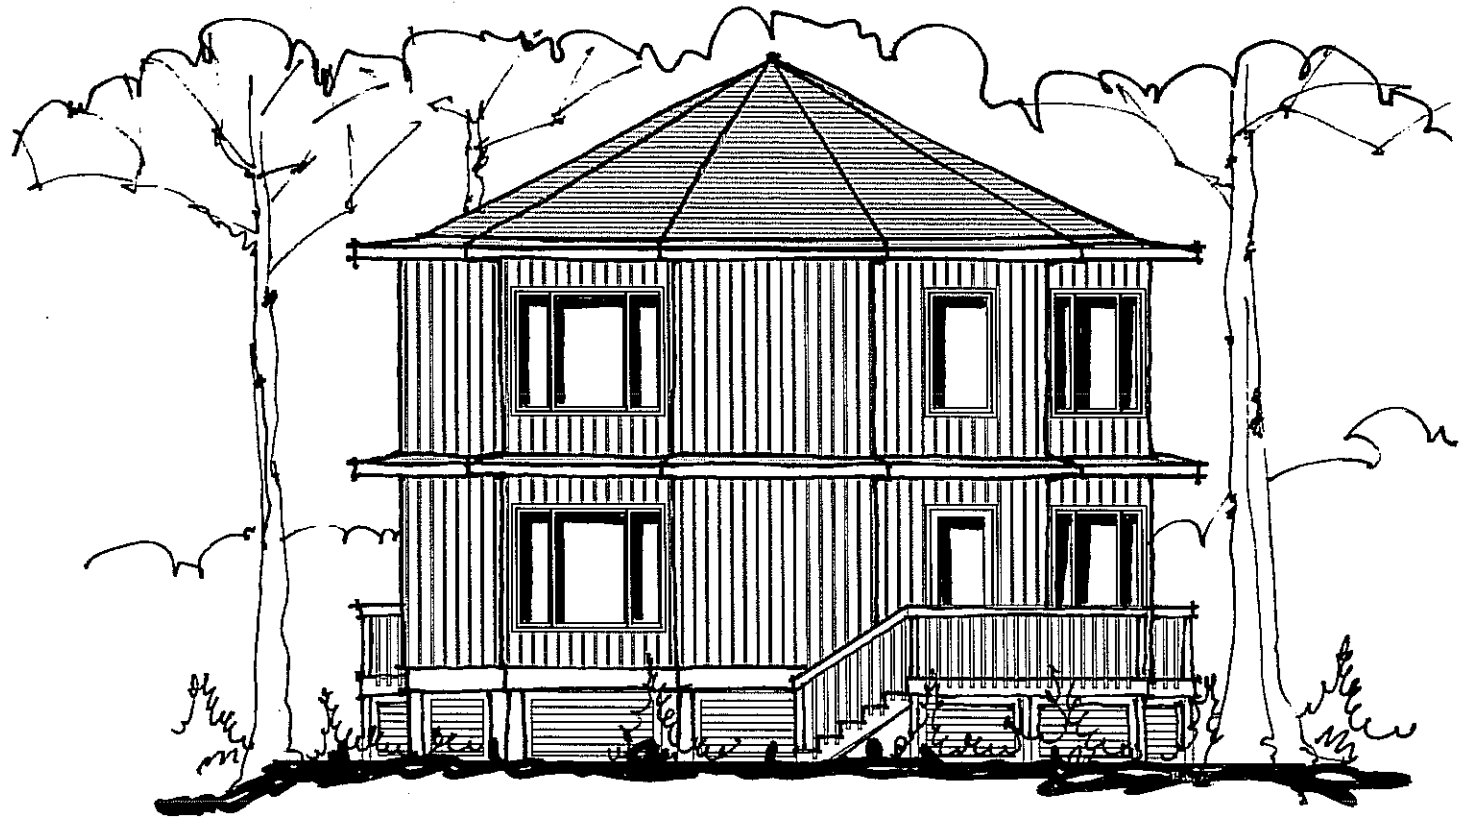

ELEVATION C
 SCALE: 1/8" = 1'-0"



ELEVATION B
 SCALE: 1/8" = 1'-0"



ELEVATION A
 SCALE: 1/8" = 1'-0"

A Single Family Residence for
 Night Heron - "Phase 1"
 Sea Pines Plantation
 Hilton Head Island, SC

Date: 11/16/07
 Job Number: J5R
 Drawn By: J5R
 Checked By: J5R
 Revisions:

D

ROBERTS
 Design Group, Inc.
 ARCHITECTS


A Single Family Residence for:
Night Heron - "Phase 2"
Sea Pines Plantation
Hilton Head Island, SC

Date: 11/16/07
Job Number:
Drawn By: JSR
Checked By: JSR
Revisions:

A Single Family Residence for
Night Heron - "Phase 2"
Sea Pines Plantation
Hilton Head Island, SC


ROBERTS
Design Group, Inc.
ARCHITECTS

*second set of stairs out
over hang on front door*

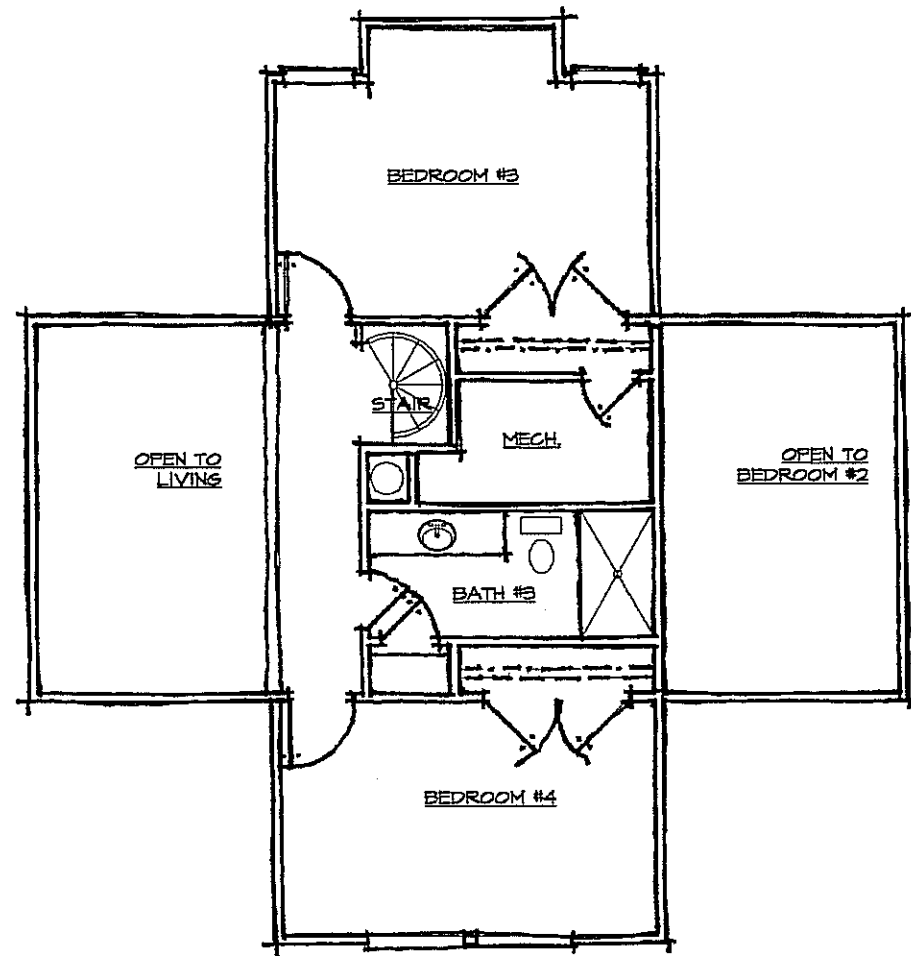

SECOND FLOOR PLAN

SCALE: 1/8" = 1'-0"

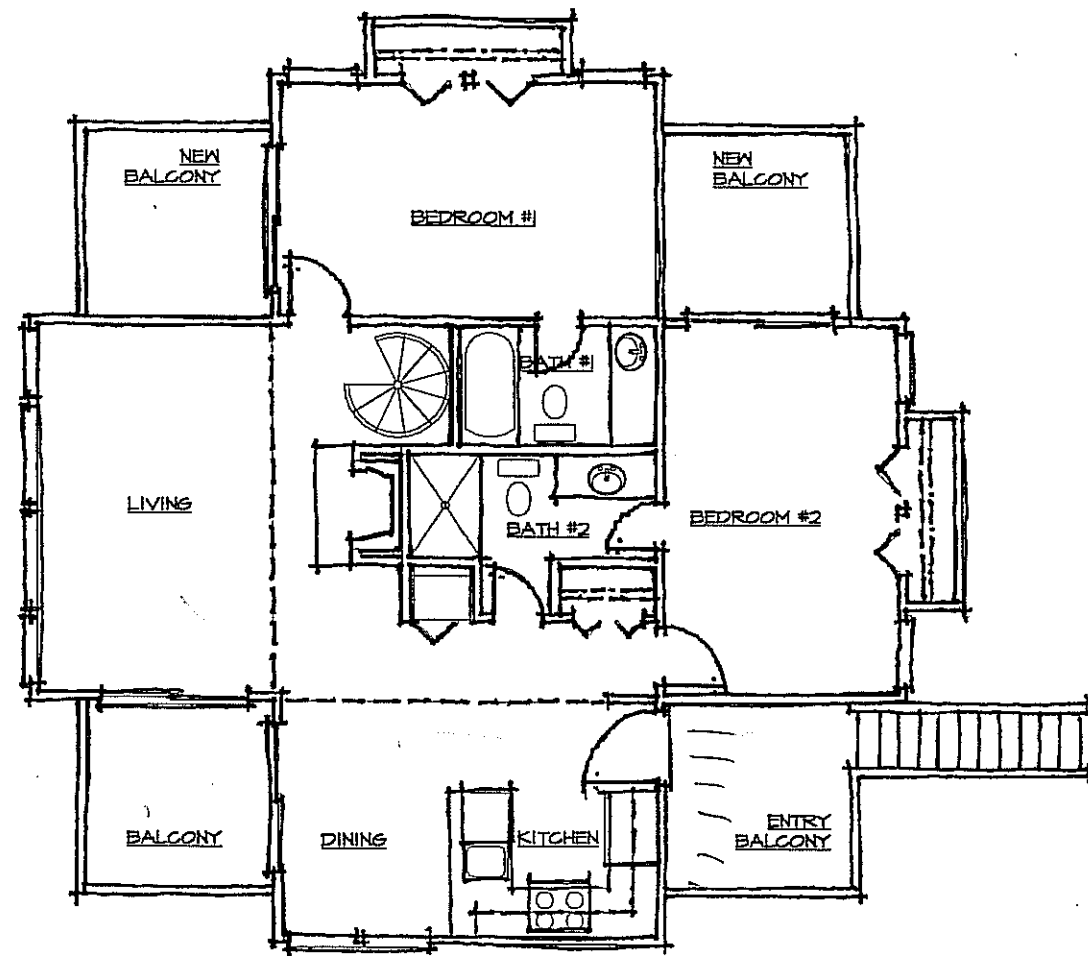

FIRST FLOOR PLAN


SCALE: 1/8" = 1'-0"

ROBERTS
Design Group, Inc.
ARCHITECTS

A Single Family Residence for
Night Heron - Phase 2nd
Sea Pines Plantation
Hilton Head Island, SC

Date:	9/24/07
Job Number:	JSR
Drawn By:	JSR
Checked By:	JSR
Reviewed:	

A

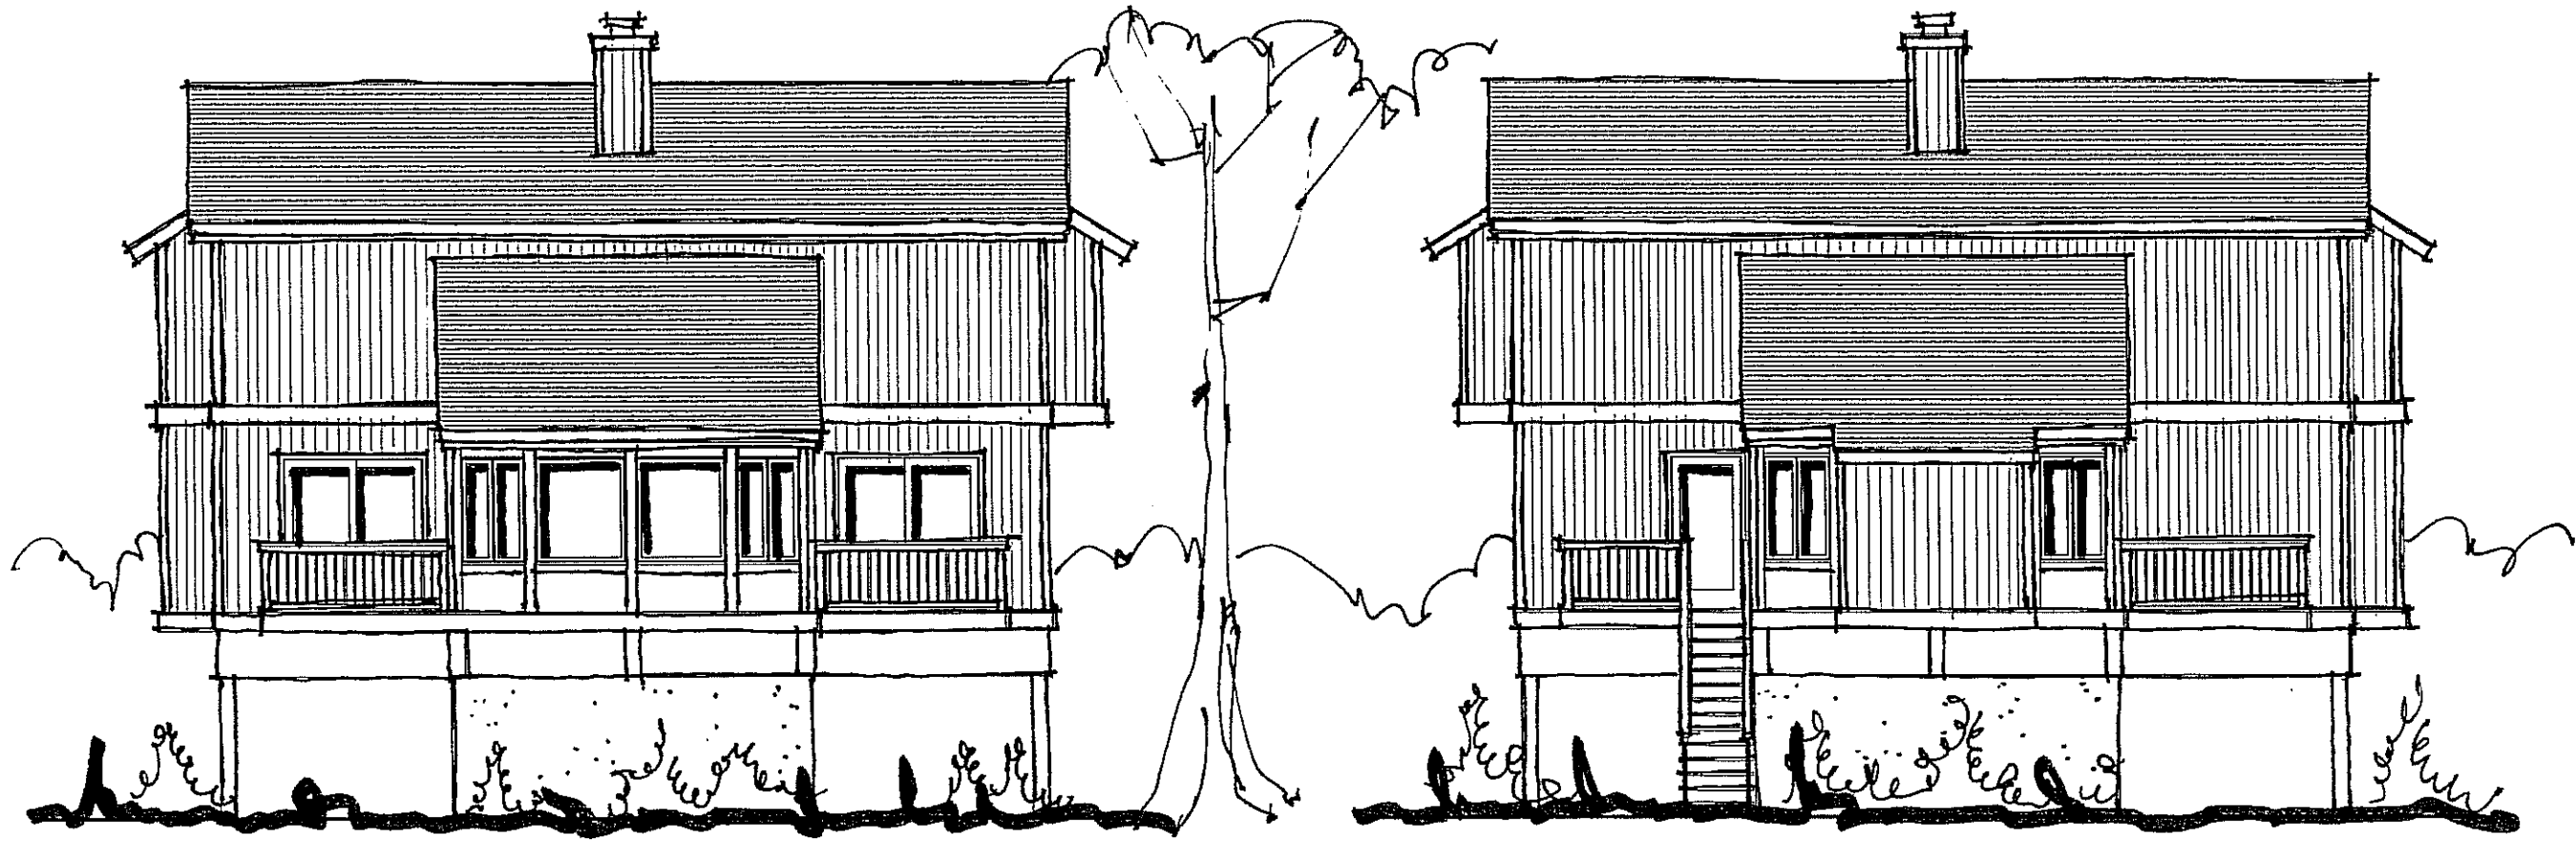

REAR ELEVATION


ENTRY ELEVATION

A


Date: 5/15/07
 Job Number: 1516
 Drawn By: J.S.R.
 Checked By: J.S.R.
 Reviewed:

A Single Family Residence for
 Night Heron - Phase 2
 Sea Pines Plantation
 Hilton Head Island, SC

ROBERTS
 Design Group, Inc.
 ARCHITECTS

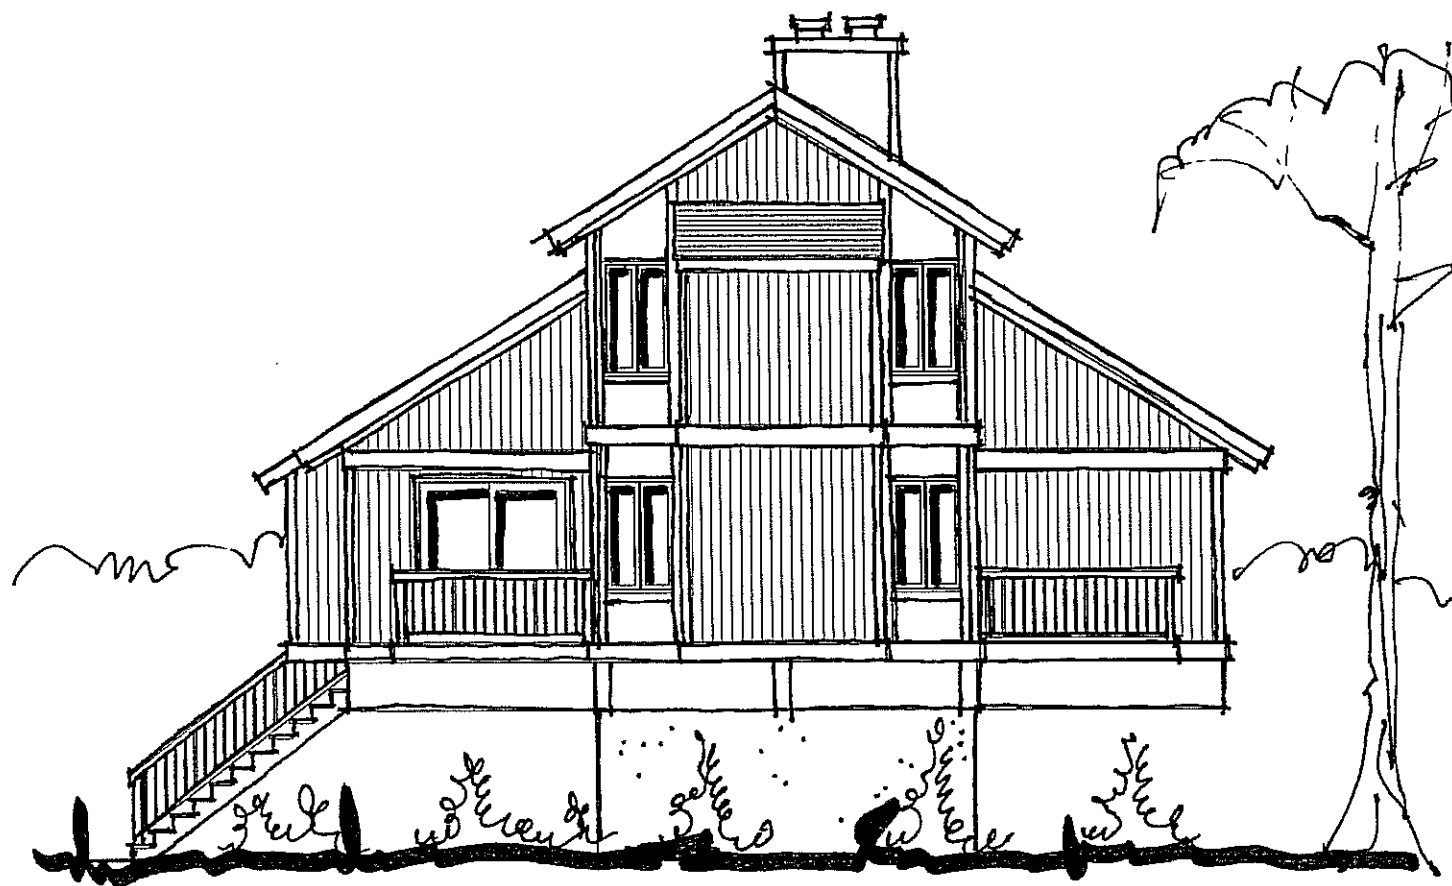

RIGHT ELEVATION

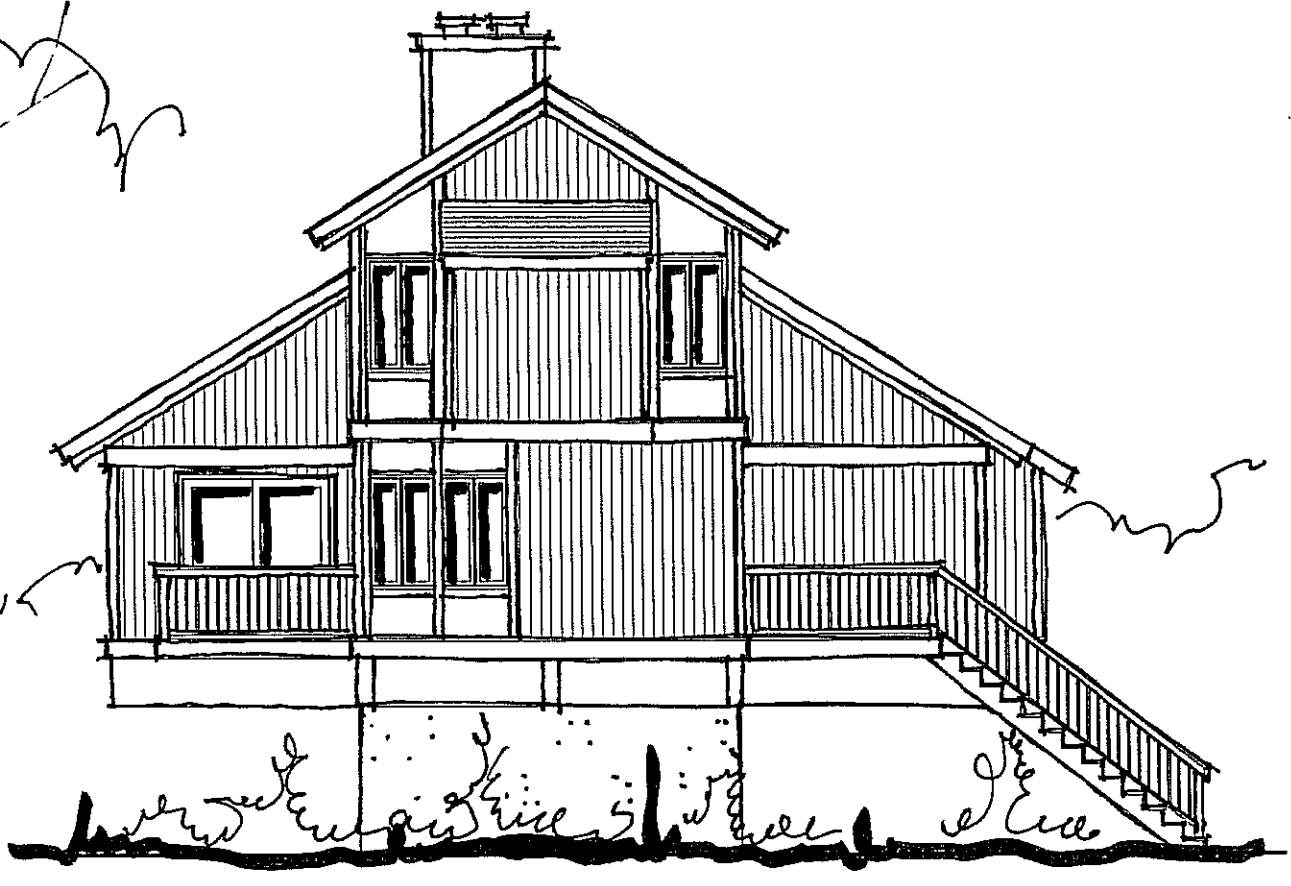


LEFT ELEVATION

Date: 5/12/07
 Job Number: JSR
 Drawn By: JSR
 Checked By: JSR
 Revisions:

A Single Family Residence for
 Night Heron - of Phase 2
 Sea Pines Plantation
 Hilton Head Island, SC


A

ROBERTS
 Design Group, Inc.
 ARCHITECTS

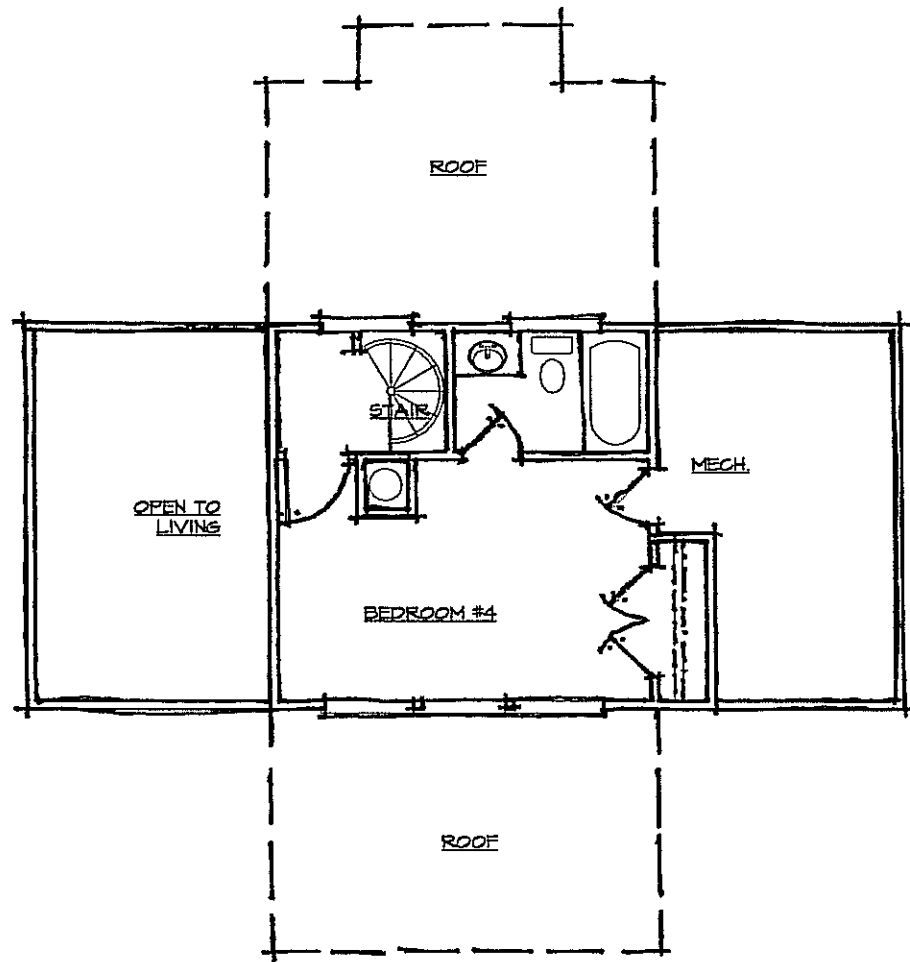

SECOND FLOOR PLAN

SCALE: 1/8" = 1'-0"

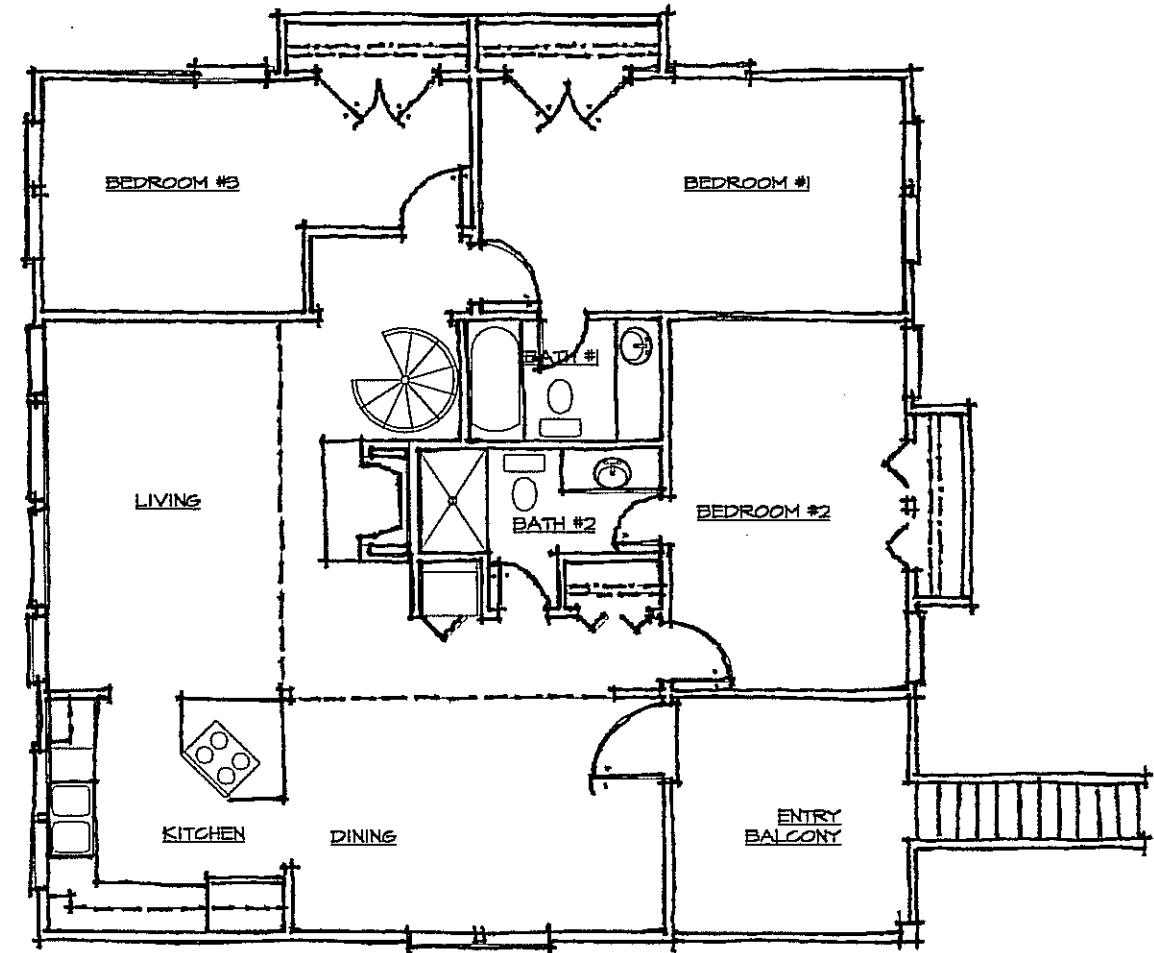

FIRST FLOOR PLAN


SCALE: 1/8" = 1'-0"

Date: 5/24/07
 Job Number:
 Drawn By: JSR
 Checked By: JSR
 Remarks:


A Single Family Residence for
 Night Heron - Phase 2
 Sea Pines Plantation
 Hilton Head Island, SC

B

ROBERTS
 Design Group, Inc.
 ARCHITECTS

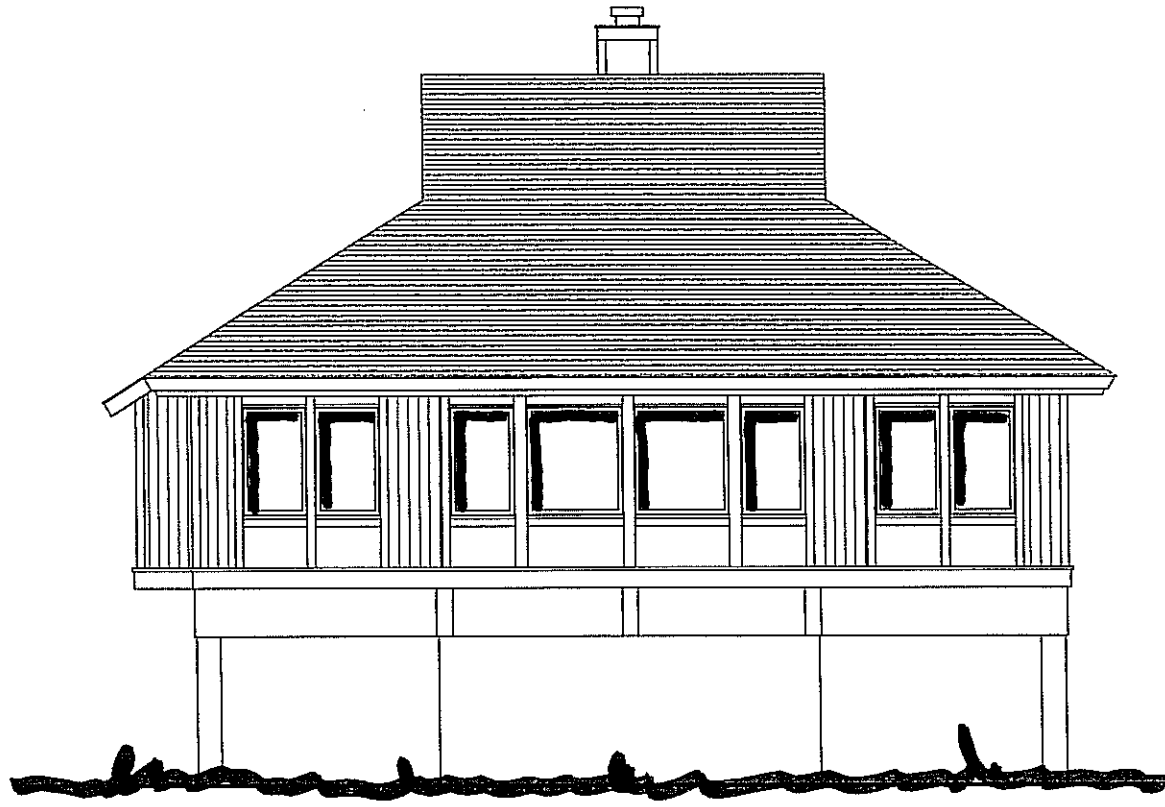

REAR ELEVATION

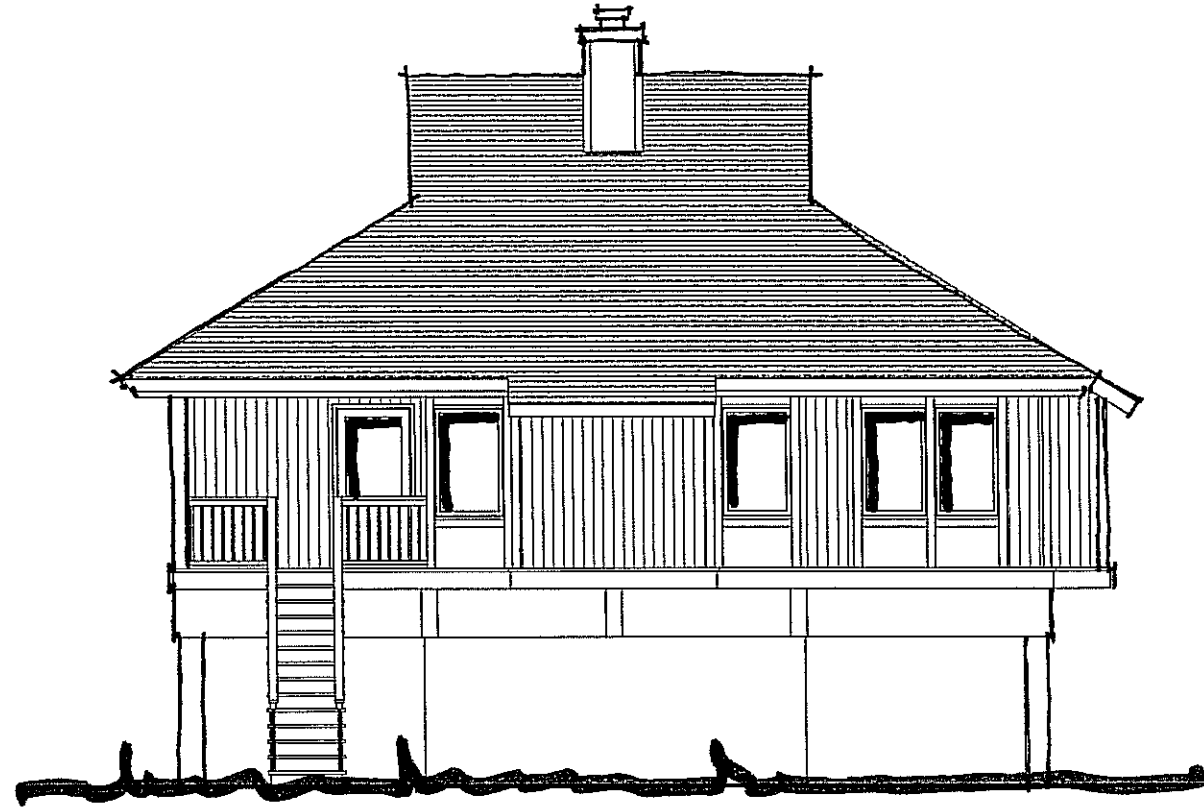


ENTRY ELEVATION

Date: 5/21/07
 Job Number: JSR
 Drawn By: JSR
 Checked By: JSR
 Reviewed:


A Single Family Residence for
 Night Heron - Phase 2
 Sea Pines Plantation
 Hilton Head Island, SC

B

ROBERTS
 Design Group, Inc.
 ARCHITECTS

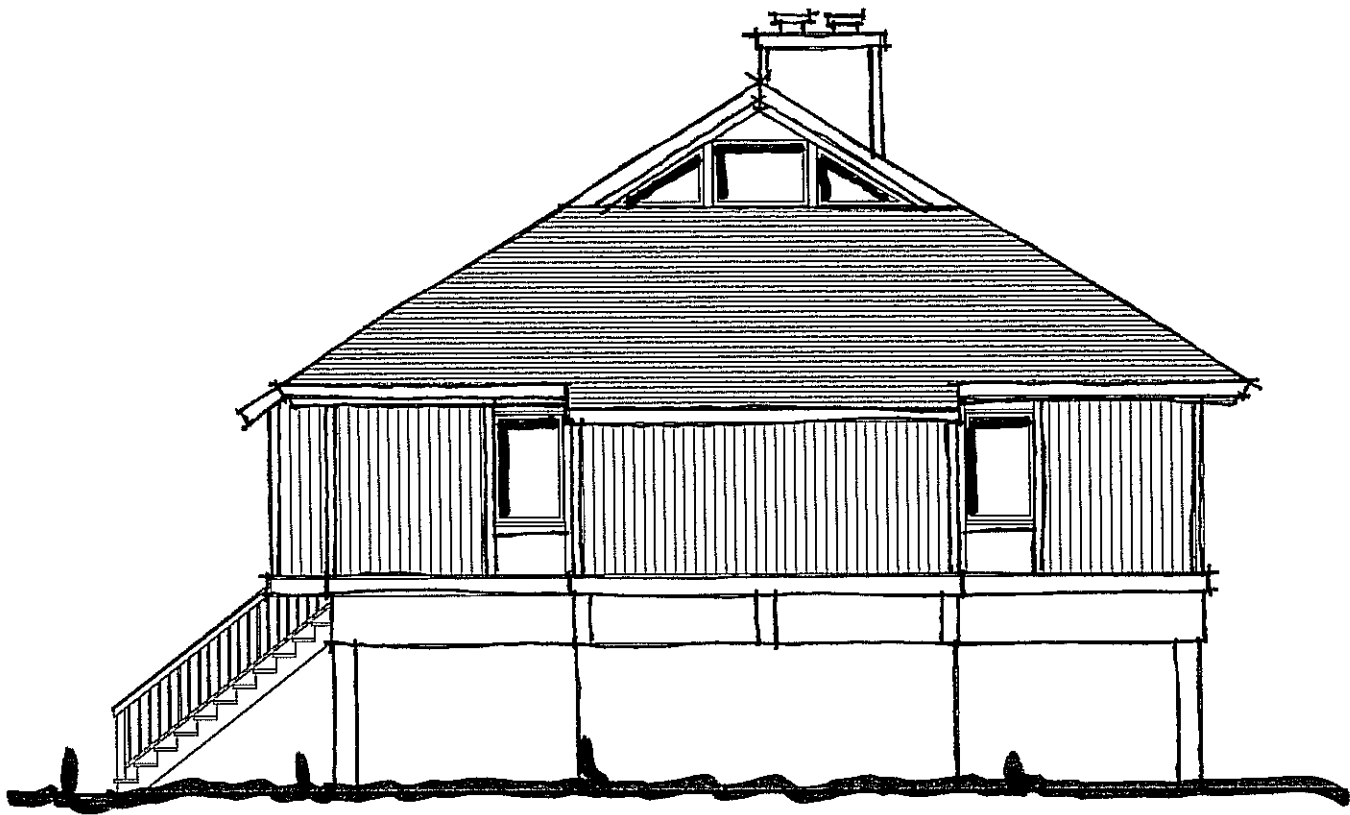

RIGHT ELEVATION

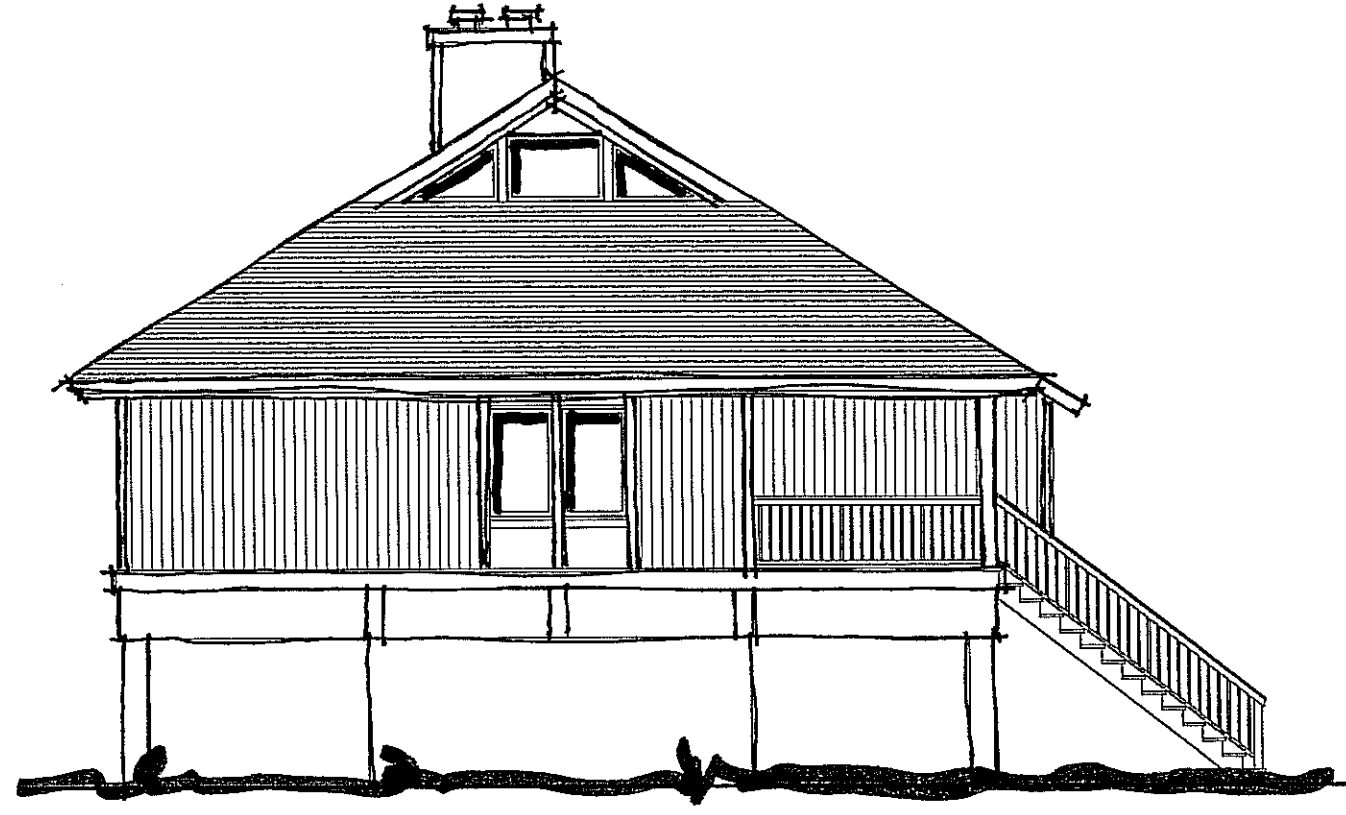


LEFT ELEVATION

A Single Family Residence for
 Night Heron - Phase 2,
 Sea Pines Plantation
 Hilton Head Island, SC

Date: 5/25/07
 Drawn By: JSR
 Checked By: JSR
 Reviewed By: RB


B

ROBERTS
 Design Group, Inc.
 ARCHITECTS

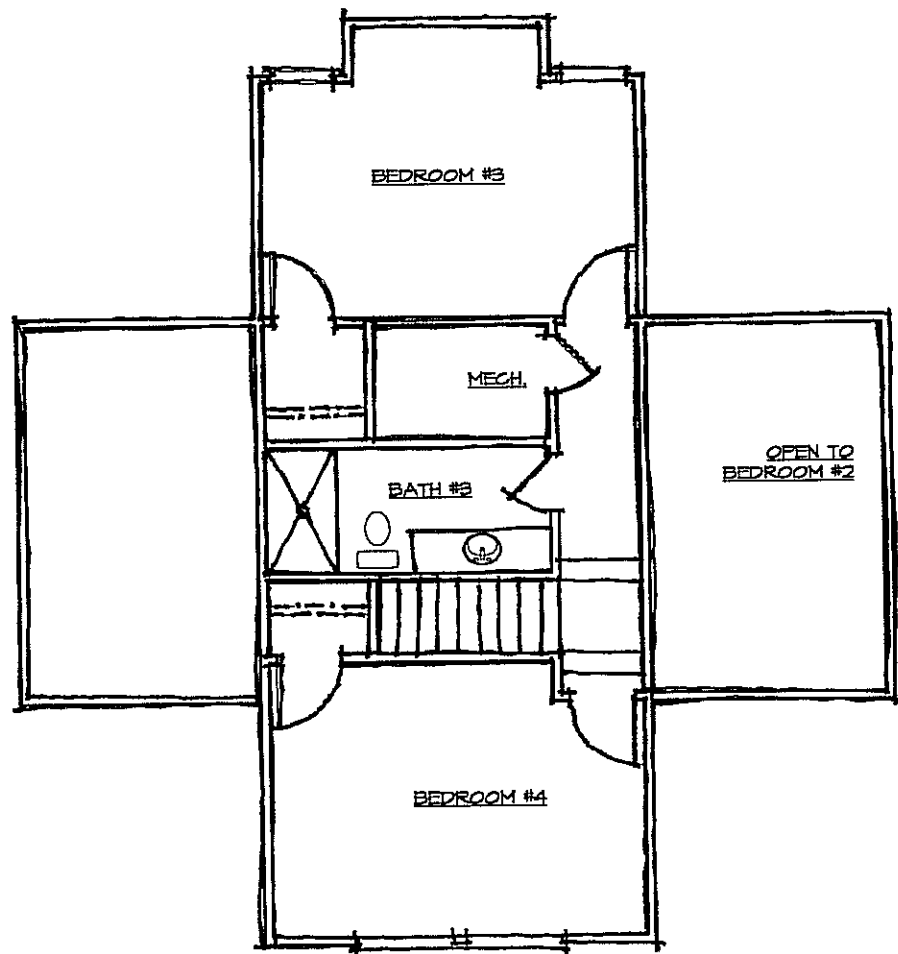

SECOND FLOOR PLAN

SCALE: 1/8" = 1'-0"

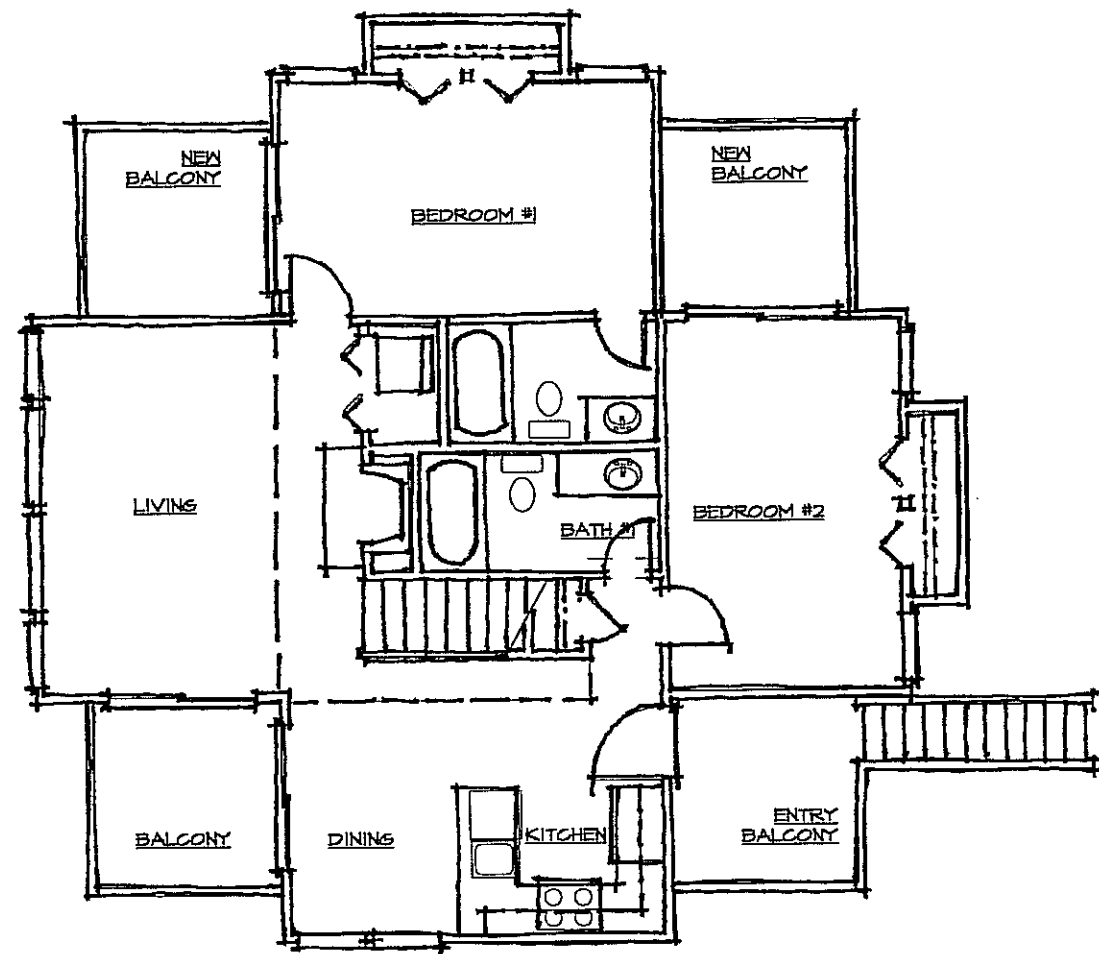


FIRST FLOOR PLAN

SCALE: 1/8" = 1'-0"

Date: 5/24/07
 Job Number: JSK
 Drawn By: JSK
 Checked By: JSK
 Revisions:


A Single Family Residence for
 Night Heron - Phase 2nd
 Sea Pines Plantation
 Hilton Head Island, SC

ROBERTS
 Design Group, Inc.
 ARCHITECTS

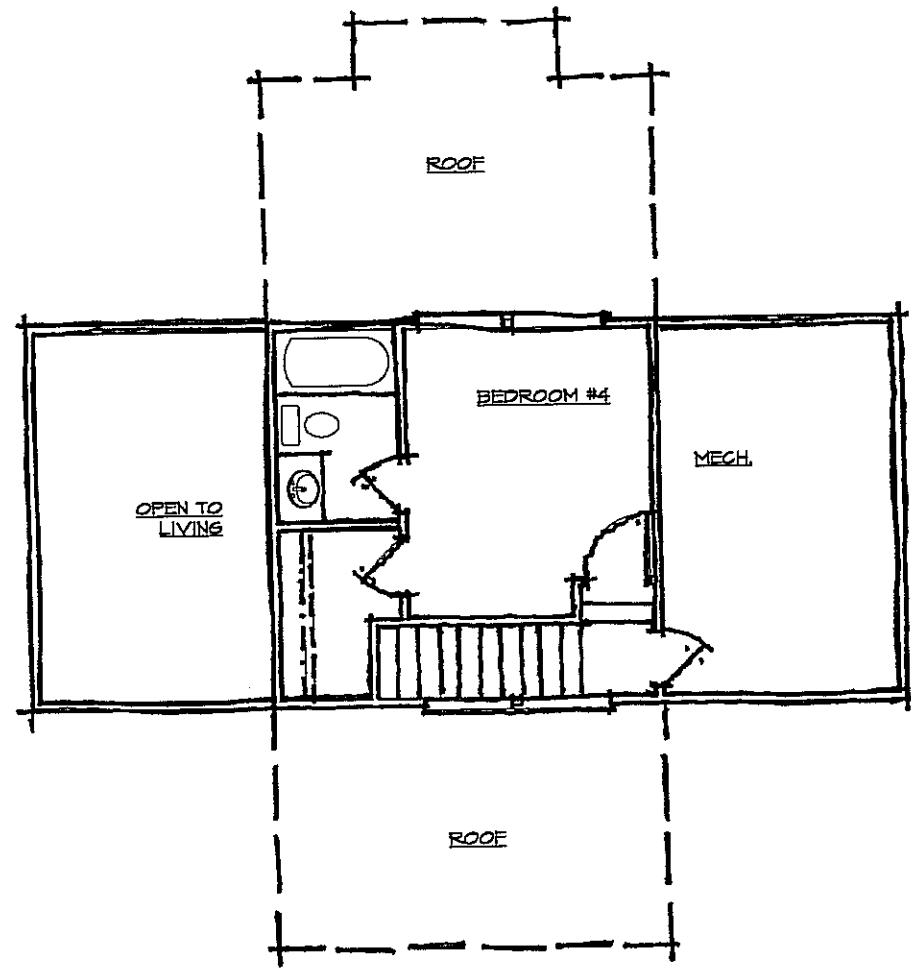

SECOND FLOOR PLAN

SCALE: 1/8" = 1'-0"

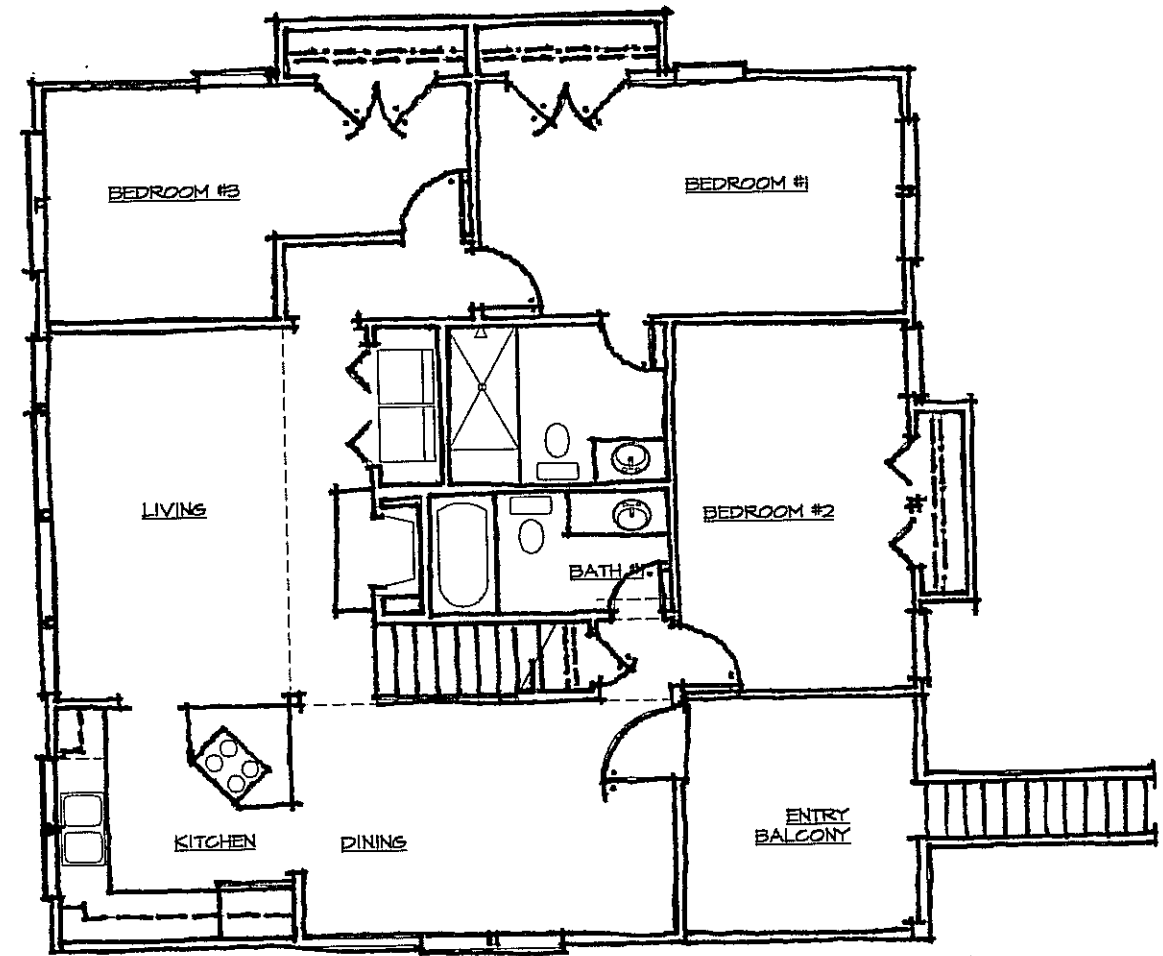

FIRST FLOOR PLAN

SCALE: 1/8" = 1'-0"

A Single Family Residence for
Night Heron - Phase 2
Sea Pines Plantation
Hilton Head Island, SC

Date: 9/21/07
Job Number: J5R
Drawn By: J5R
Checked By: J5R
Reviewed:

D

ROBERTS
Design Group, Inc.
ARCHITECTS