

FLOOR PLAN

DATE: 1/10/04


PROJECT: WILD WING CAFE

A100

PRELIMINARY FLOOR PLAN


JANUARY 2004

WILD WING CAFE  
 HARBEL, TRAUT  
 BILFOTON  
 SOUTH CAROLINA

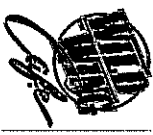


HEDEGOR LLC  
 P.O. BOX 1041  
 CHARLESTON, SC  
 29405-1041



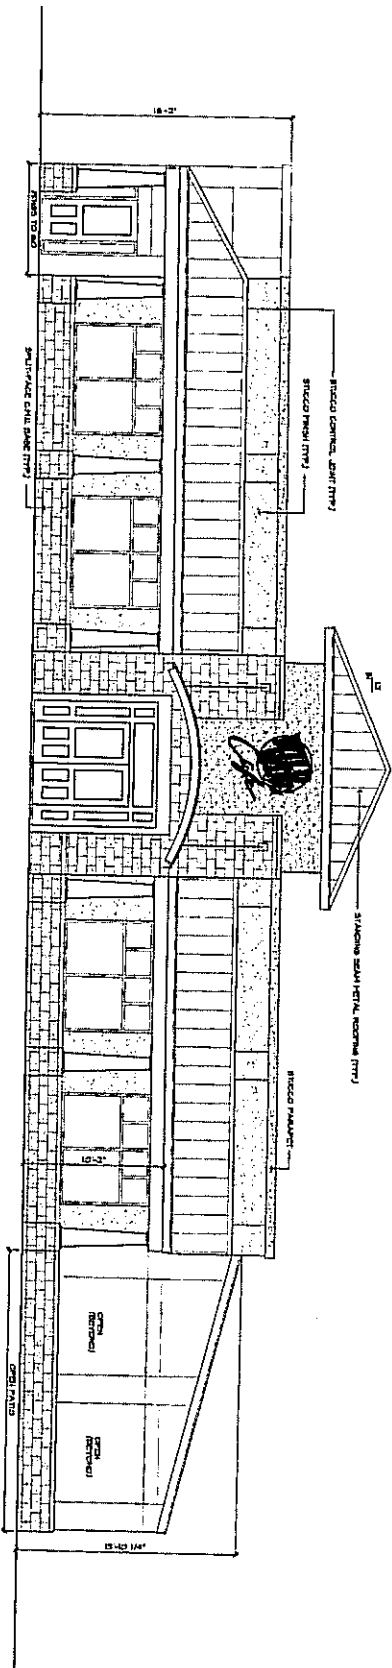

BUILDING FRONT ELEVATION

1/8" = 1'-0"

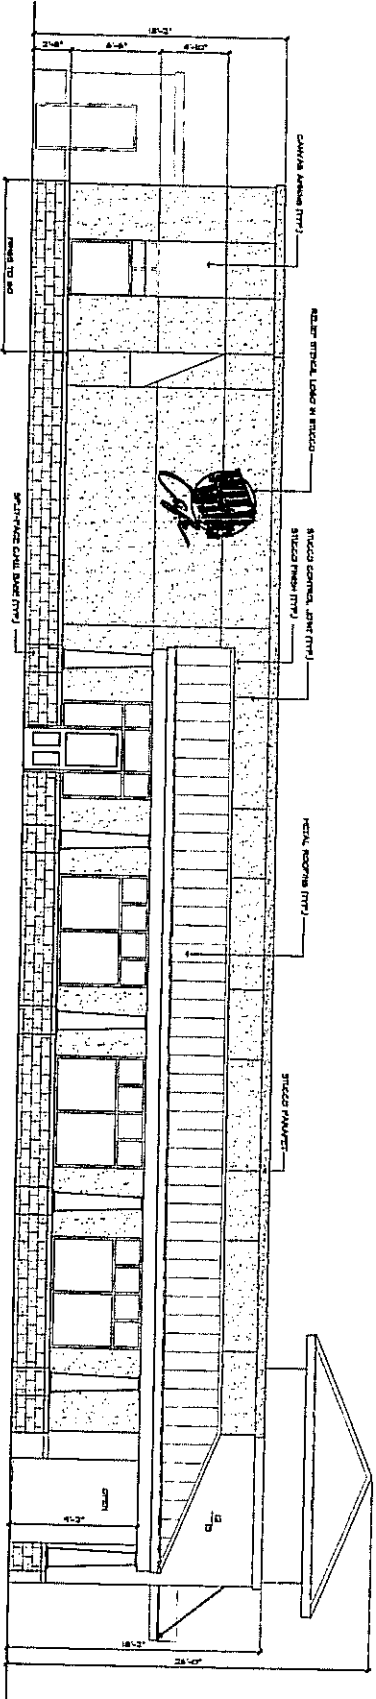

BUILDING SIDE ELEVATION


1/8" = 1'-0"

DATE: 1/13/2004



**HEDEGOR**  
L.L.C.

P.O. BOX 8811  
CHARLOTTE, NC  
28217-0811

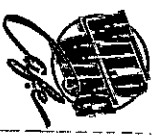


**WILD WING  
CAFE**

HARRELL TRACT  
BLUFFTON  
SOUTH CAROLINA

JANUARY 2004


PRELIMINARY  
ELEVATION  
STUDIES

**A200**

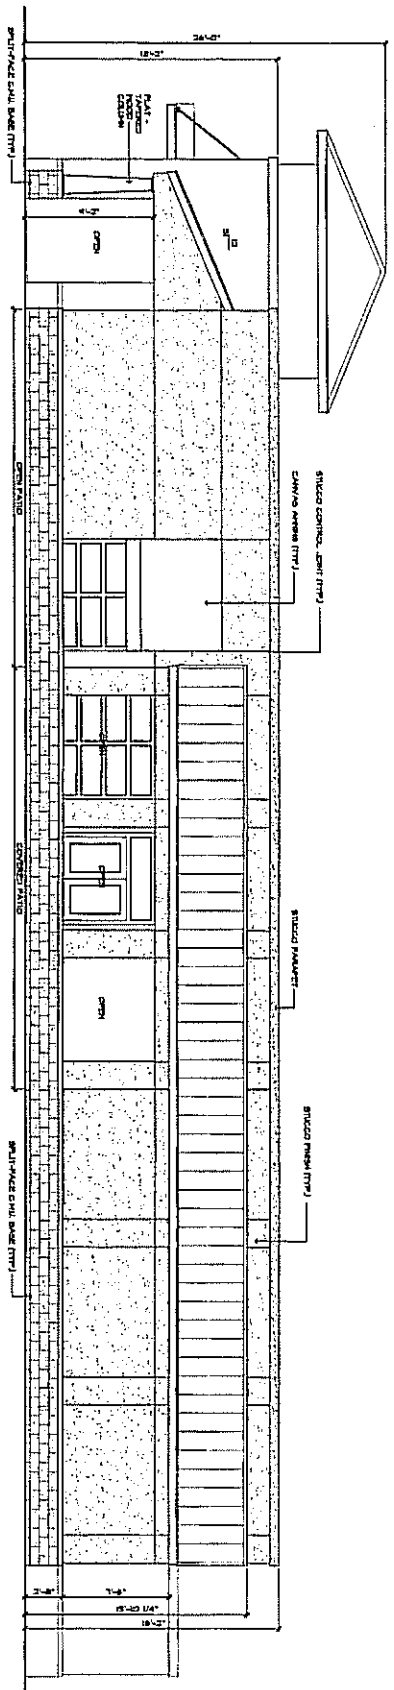

BUILDING SIDE ELEVATION

1/4" = 1'-0"

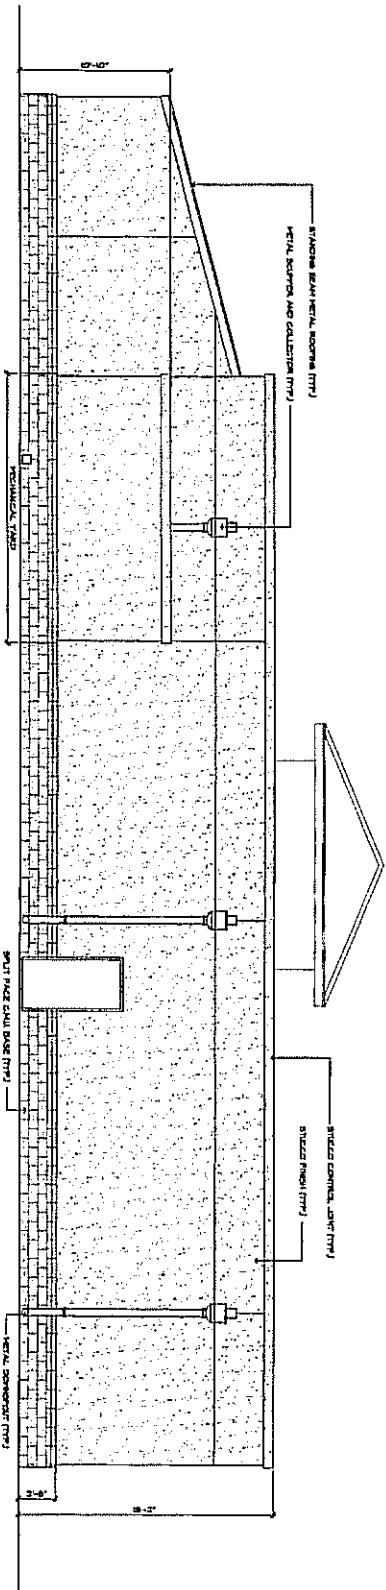

BUILDING REAR ELEVATION

1/4" = 1'-0"

Scale: 1/4" = 1'-0"



HEDGEGOR  
LLC

P.O. BOX 804  
CHARLESTON, SC  
29405-0804



WILD WING  
CAFE

HARBELL TRACT  
BLYSTON  
SOUTH CAROLINA

PRELIMINARY  
ELEVATION  
STUDIES  
A201

JANUARY 2004