




the
OKATIE
floor plan


THE OKATIE
THREE-BEDROOM
FLOOR PLAN

DIMENSIONS

- Living room 15'4" x 19'4"
- Dining room 12'6" x 10'0"
- Kitchen 8'9" x 12'0"
- Master BR 12'4" x 17'10"
- Bedroom #2 12'6" x 12'0"
- Bedroom/den 12'0" x 13'6"
- Balcony 21'0" x 10'0"

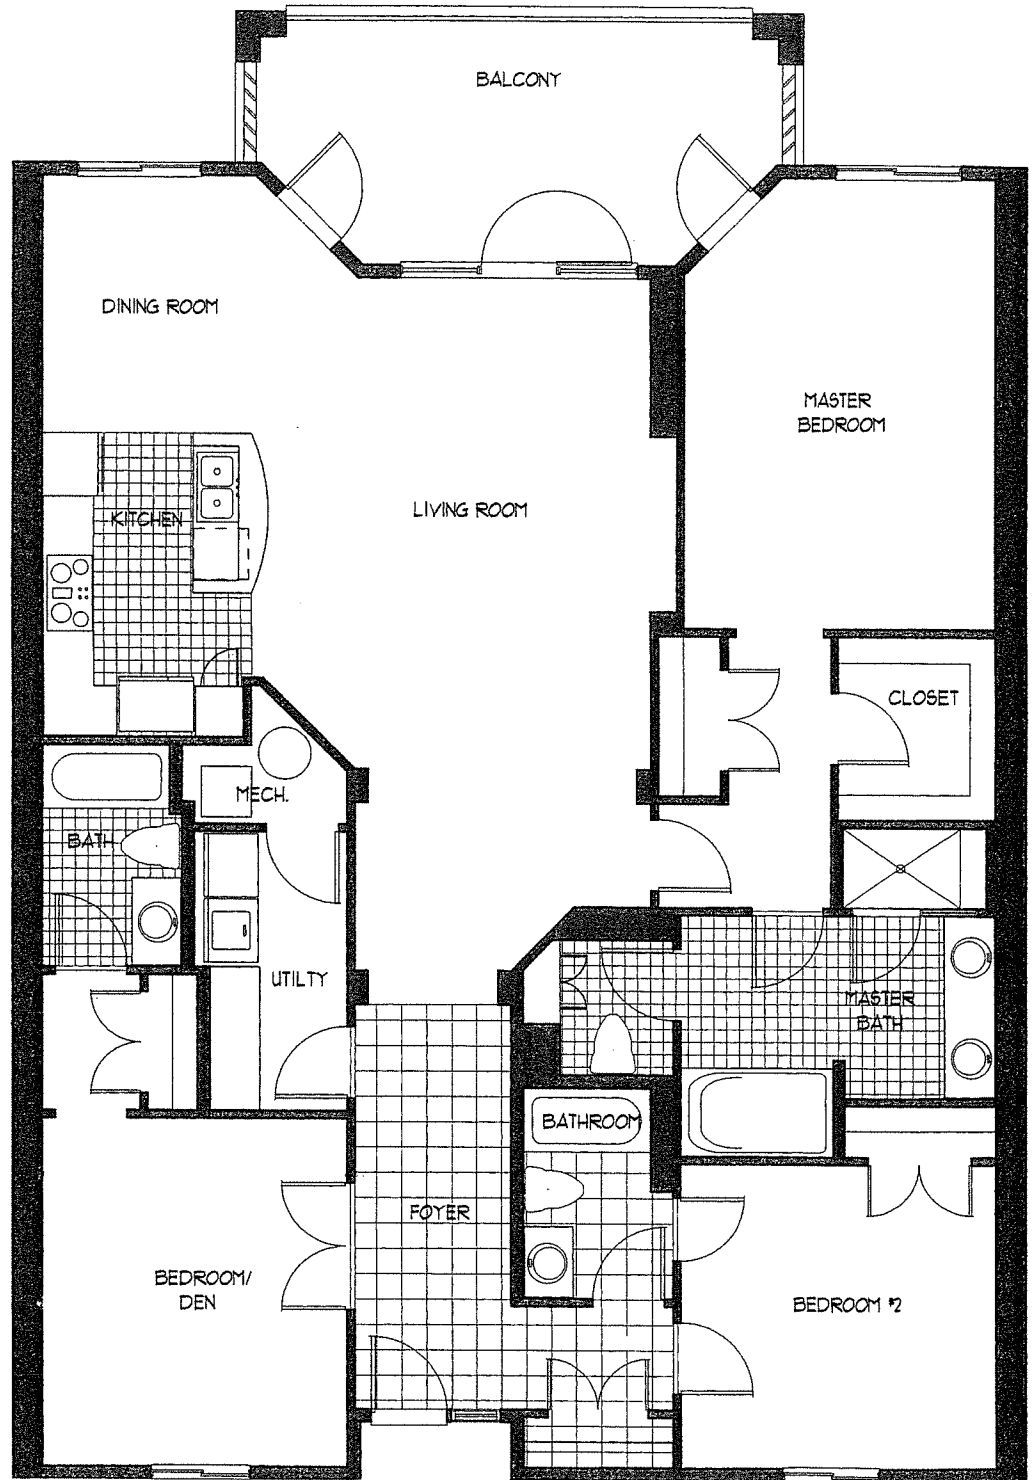

All renderings subject to change. Floor plans not to scale.

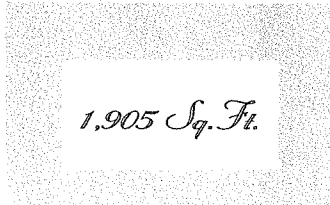

1,905 Sq. Ft.


Life begins at the water's edge.

the
ALIBOGUE
floor plan

**THE CALIBOGUE
THREE-BEDROOM
WITH DEN
FLOOR PLAN**

DIMENSIONS

- Living room 15'4" x 19'4"
- Dining room 12'6" x 10'0"
- Kitchen 8'9" x 12'0"
- Master BR 12'4" x 17'10"
- Bedroom #2 12'6" x 12'0"
- Bedroom #3 12'0" x 16'0"
- Den 12'0" x 13'8"
- Balcony/large 21'0" x 10'0"
- Balcony/small 12'0" x 4'8"

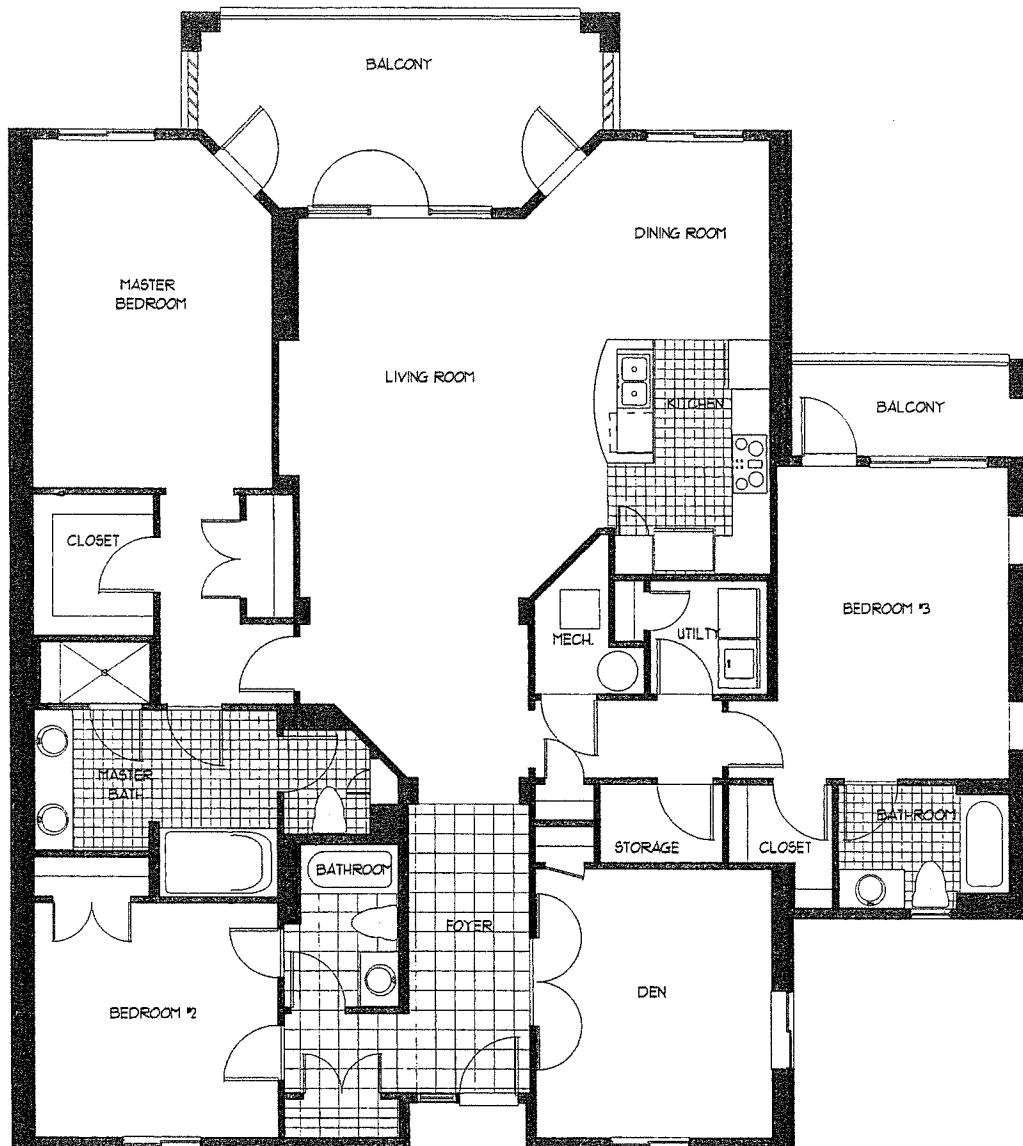

All renderings subject to change. Floor plans not to scale.

2,150 Sq. Ft.

Life begins at the water's edge.




the WHITEHALL *floor plan*

THE WHITEHALL
THREE-BEDROOM
WITH DEN
FLOOR PLAN

DIMENSIONS

- Living room 15'4" x 19'4"
- Dining room 12'6" x 10'0"
- Kitchen 8'9" x 12'0"
- Master BR 12'4" x 17'10"
- Bedroom #2 12'6" x 12'0"
- Bedroom #3 12'6" x 14'0"
- Den 12'0" x 13'8"
- Balcony 21'0" x 10'0"

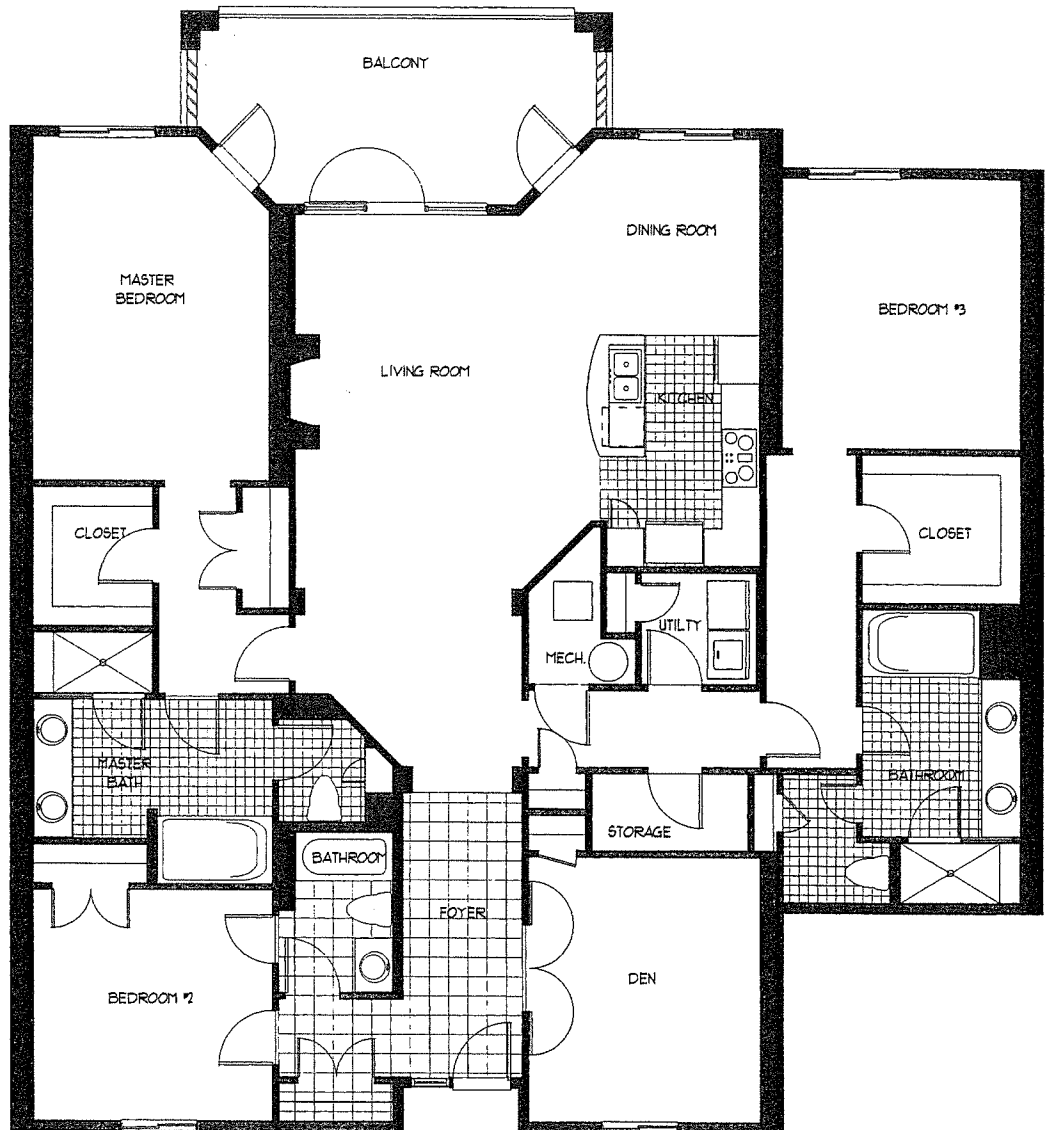

All renderings subject to change. Floor plans not to scale.

2,390 Sq. Ft.